




SOUTH LAKE SHORE DRIVE RECONSTRUCTION

VILLAGE OF FONTANA-ON-GENEVA LAKE
WALWORTH COUNTY, WISCONSIN

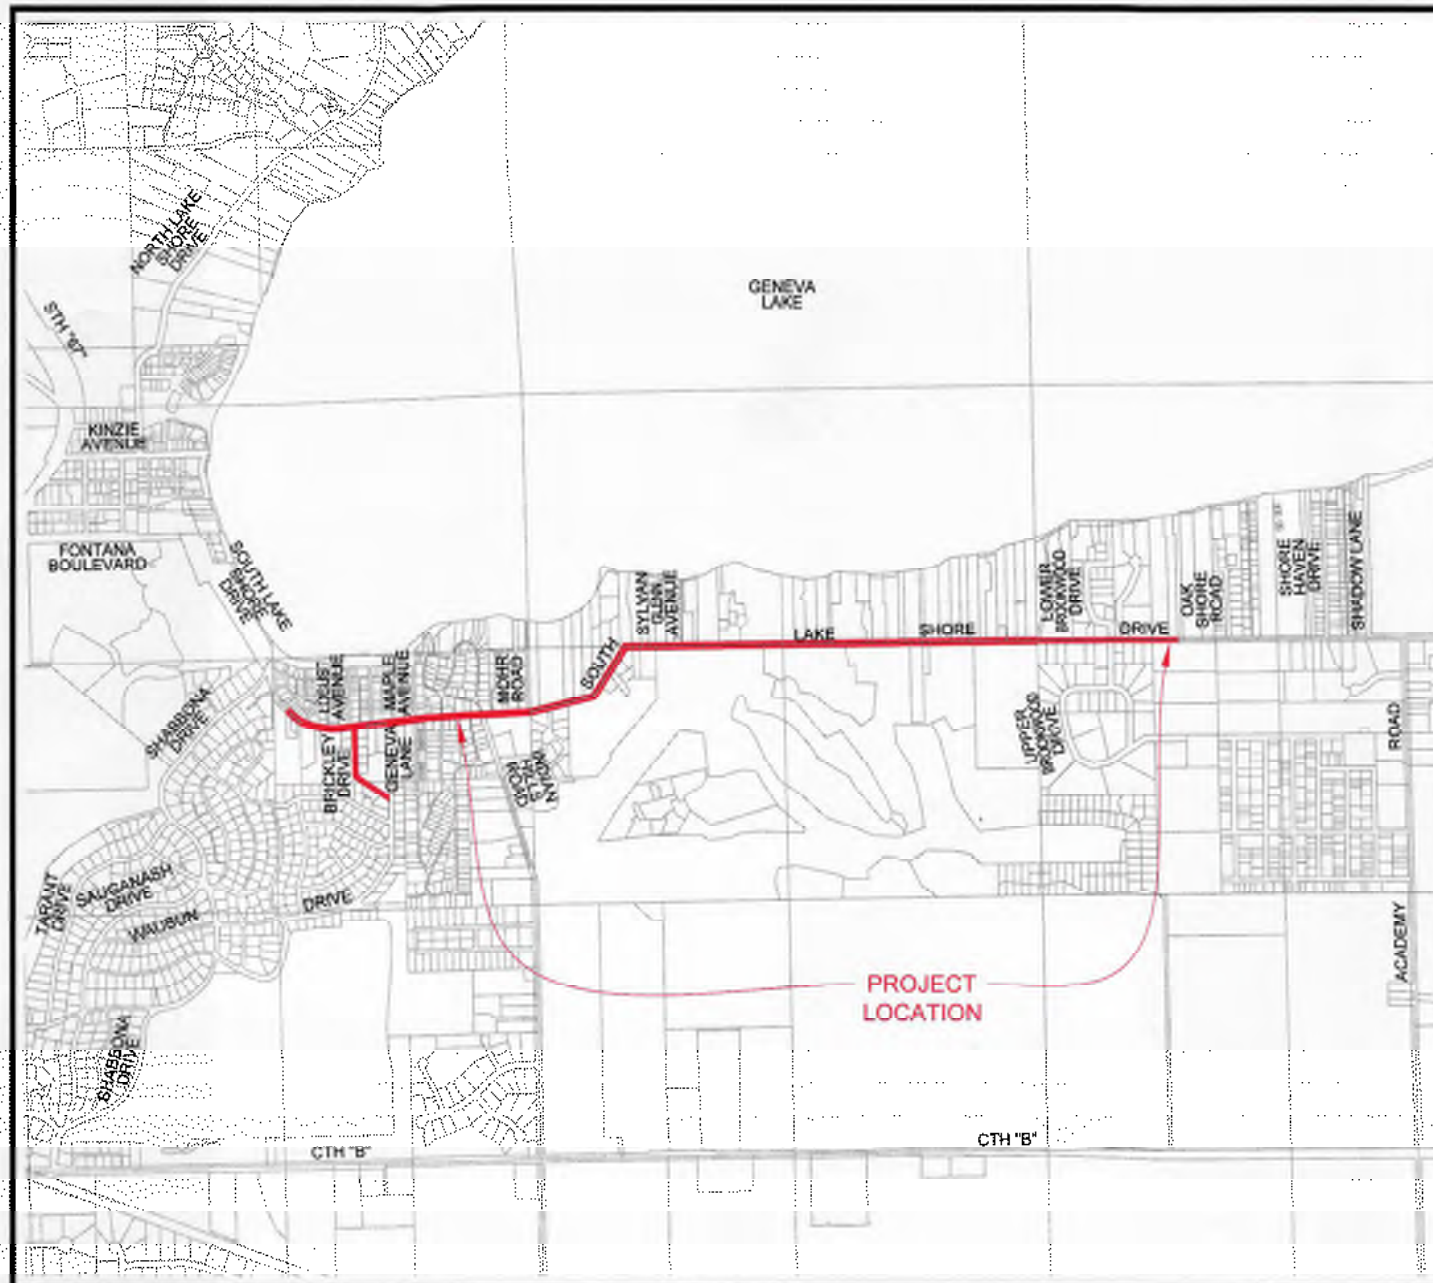

LOCATION MAP

TOWN	RANGE	SECTION (s)
1N	16E/17E	13 NW, 13 NE, 13 SW, 13 SE, & 14 SE/18 NW & 18 SW



SCALE IN FEET
0 500 1000 2000

COPYRIGHT © 2019 RUEKERT & MIELKE, INC.

LEGEND - CIVIL ENGINEERING DRAWINGS

GENERIC MANHOLE	TELEPHONE BOX	FLAG POLE	PROPOSED SALT FENCE
GENERIC VENT	TELEPHONE MANHOLE	MAIL BOX	PROPOSED SANITARY SEWER (PLAN VIEW)
SEWER MANHOLE	CABLE BOX	POST	PROPOSED STORM SEWER (PLAN VIEW)
CLEAN OUT	UTILITY POLE	DELINATOR POST	PROPOSED WATER MAIN
SEPTIC-SEPTIC SYSTEM	GUY	MARKER POST	PROPOSED SLOPE INTERCEPT
SEPTIC TANK COVER	GUY WIRE	SIGN	PROPOSED DETECTABLE WARNING FIELD
SEPTIC VENT	LIGHT POLE	PILE	PROPOSED SANITARY MANHOLE
MIREL MONITORING WELL	YARD LIGHT	AC	PROPOSED SANITARY RISER
WATER VALVE	TRAFFIC SIGNAL	RAILROAD SIGNAL FLASHER	PROPOSED WATER VALVE
HYDRANT	PULL BOX	RAILROAD SIGNAL BOX	PROPOSED HYDRANT
YARD HYDRANT	SANITARY SEWER	RAILROAD SPIKE	PROPOSED YARD HYDRANT
WATER VALVE MANHOLE	WATER MAIN	ETAMP	PROPOSED WATER VALVE MANHOLE
WATER CURB STOP	STORM SEWER	DECIDUOUS TREE	PROPOSED WATER MAIN REDUCER
WELL	UNDERGROUND GAS MAIN	DECIDUOUS MULTIPLE TRUNK TREE	PROPOSED WATER MAIN OFFSET
SPRINKLER HEAD	UNDERGROUND ELECTRIC	CONIFEROUS MULTIPLE TRUNK TREE	PROPOSED WATER MAIN PLUG
STORM CATCH BASIN	UNDERGROUND TELEPHONE	CONIFEROUS TREE	PROPOSED WATER MAIN PLUG W/WR RELEASE
STORM INLET	UNDERGROUND FIBER OPTIC	CONTROL POINT	PROPOSED WATER MAIN CROSS
GAS MANHOLE	UNDERGROUND TV CABLE	IRON PIPE	PROPOSED WATER MAIN TEE
GAS VALVE	EDGE OF PAVEMENT	IRON ROD	PROPOSED WATER MAIN BEND (ANGLE NOTED)
GAS METER	EDGE OF GRAVEL SHOULDER	SECTION CORNER	PROPOSED LOCATOR BOX
GAS VENT	EDGE OF CONCRETE	MONUMENT	PROPOSED STORM INLET/CATCH BASIN
GAS VALVE TEST	DITCH	TEST BORING	PROPOSED STORM MANHOLE
GAS CURB STOP	TOE OF SLOPE	PK MARK	PROPOSED DITCH CHECK
ELECTRIC BOX	TOP OF BANK	DECOMMISSIONED ROCK	PROPOSED INLET PROTECTION TYPE A
ELECTRIC MANHOLE	FENCE	REVISION LABEL	PROPOSED INLET PROTECTION TYPE B
ELECTRIC METER	GUARD RAIL	WETLANDS	PROPOSED INLET PROTECTION TYPE C
	CULVERT (SIZE & TYPE NOTED)	WATER ELEVATION	PROPOSED INLET PROTECTION TYPE D
	RAILROAD TRACKS		
	EDGE OF TREES & BRUSH		



ORIGINAL PLAN SET
IS IN COLOR

CHECKED BY: RAE

Ruekert • Mielke

Waukesha • Kenosha • Madison



Global Water Center • Fox Valley

www.ruekertmielke.com



PROJECT NUMBER: 8119-10020.200

Feb 27, 2020 1:31pm PLOTTED BY: AKueger SAVED BY: AKueger
IMAGES: 2019-04-15 South Lake Shore Drive Reconstruction_mosaic_group1: RW SQUARE_Full Color-Print;
G:\CADD_2019\119_Village of Fontana-on-Geneva Lake South Lake Shore Drive Reconstruction\dwg\2nd City Plans\02.dwg
G:\CADD_2019\119_Village of Fontana-on-Geneva Lake South Lake Shore Drive Reconstruction\dwg\2nd City Plans\02.dwg

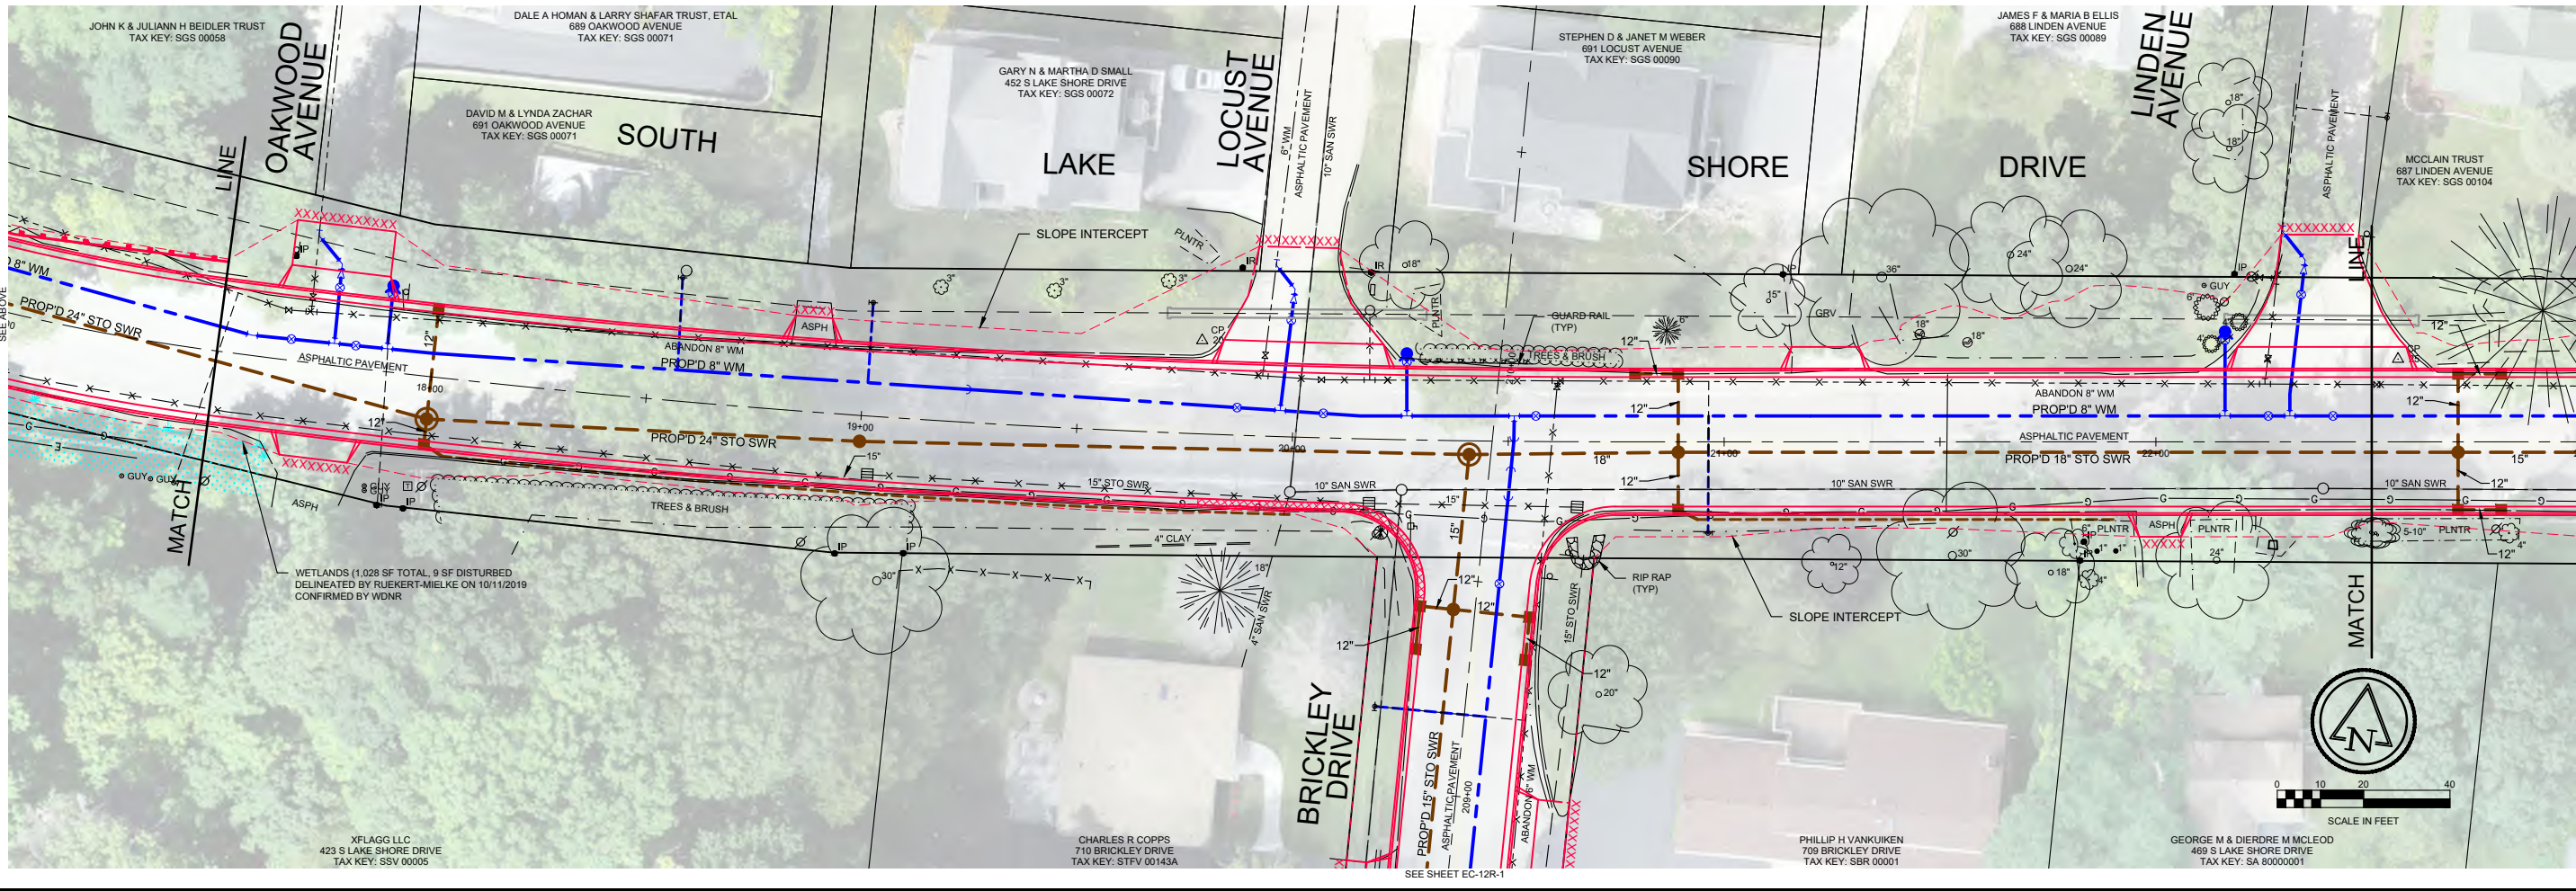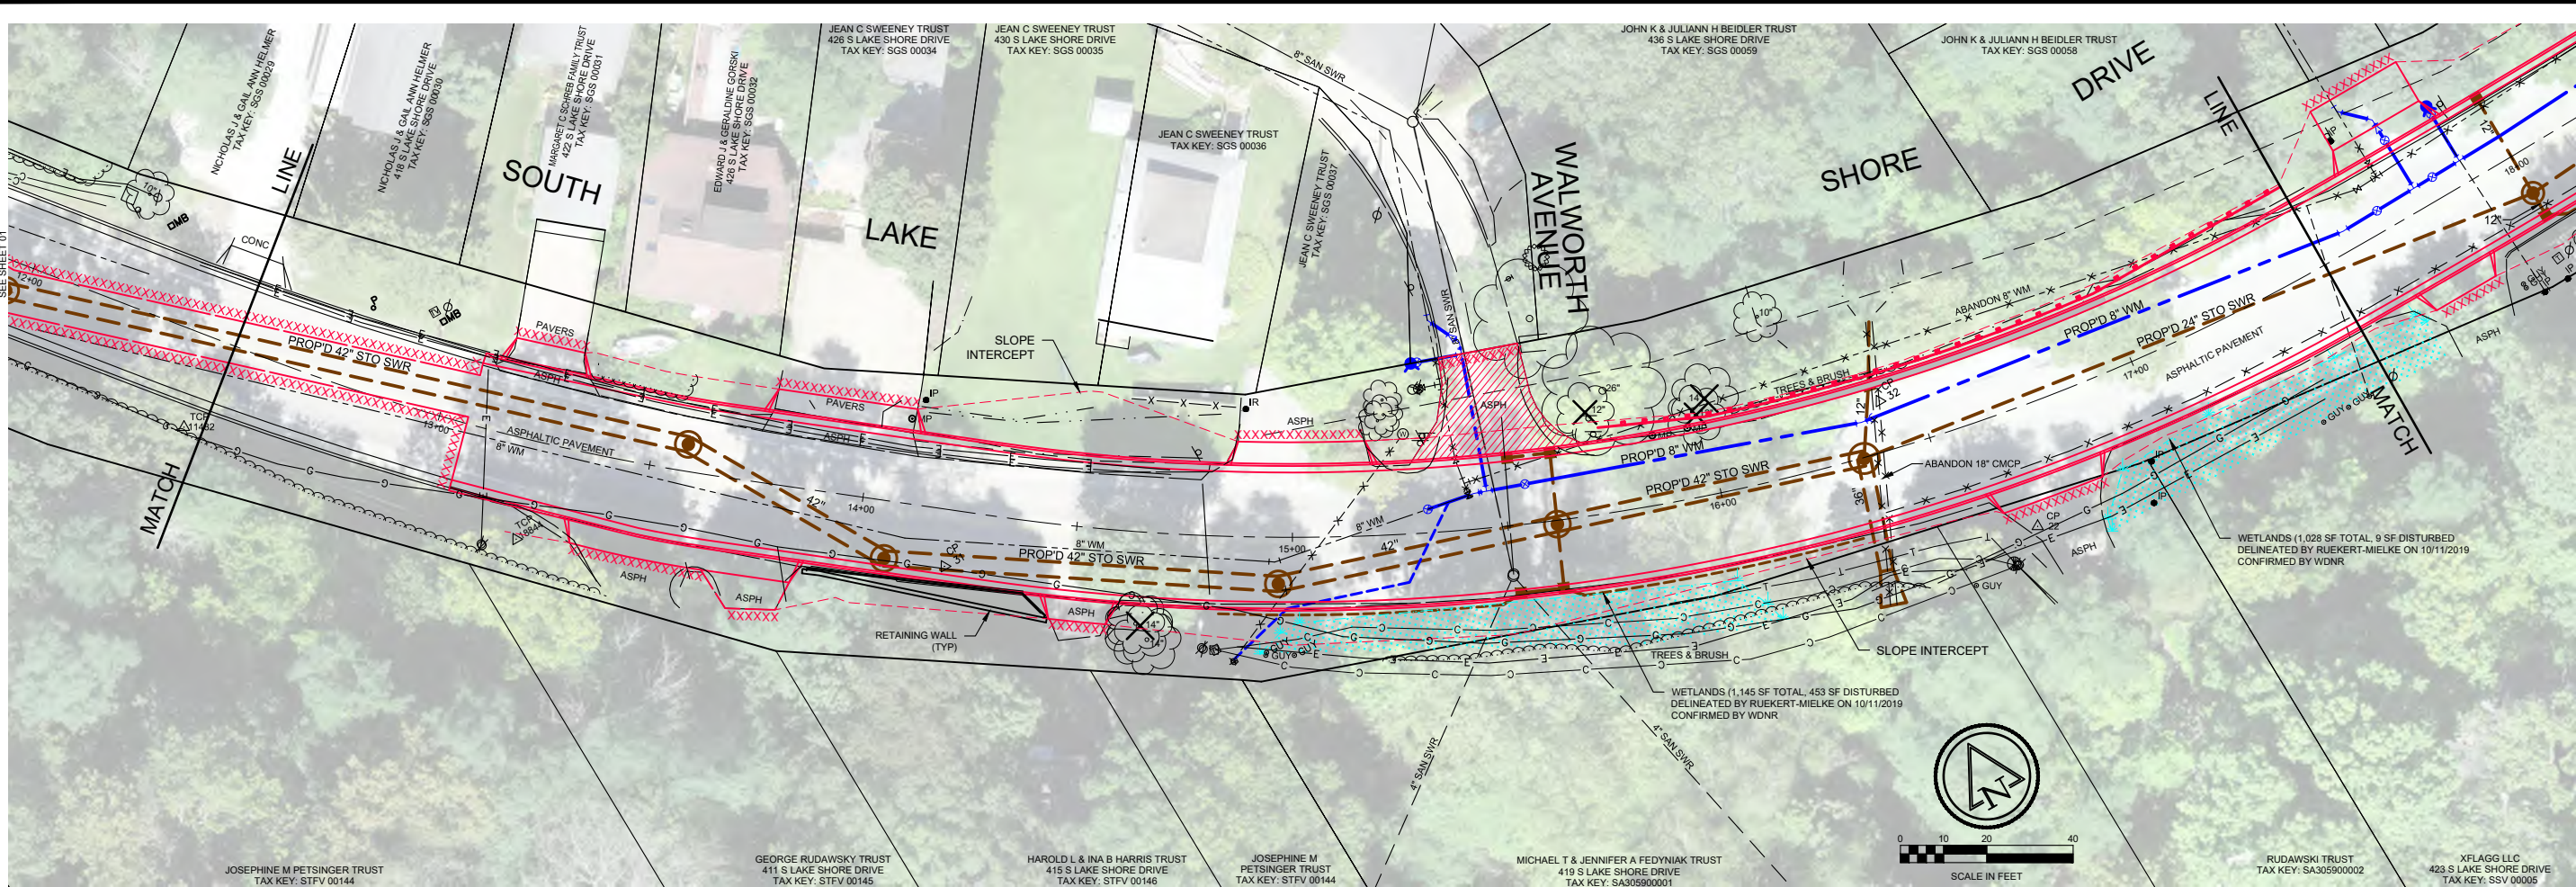

SECTION(S):	
RANGE:	
TOWN:	
7	8
9	10
11	12
99	100

Ruekert • Mielke

Waukesha • Kenosha • Madison
Global Water Center • Fox Valley
www.ruekertmielke.com

SOUTH LAKE SHORE DRIVE RECONSTRUCTION

SOUTH LAKE SHORE DRIVE RECONSTRUCTION PLANS

VILLAGE OF FONTANA-ON-GENEVA LAKE

WALWORTH COUNTY, WISCONSIN

© COPYRIGHT 2020 RUEKERT & MIELKE INC.

DESIGNED BY: TRT

DRAFTED BY: AK2



CHECKED BY:

DATE: FEBRUARY 2020

FILE NO. 8119-10020.200

SHEET NO. 02

Feb 27, 2020 1:46pm PLOTTED BY: AKueger SAVED BY: AKueger
IMAGES: 2019-04-15 South Lake Shore Drive, transparent_mosaic_group1, RM SQUARE_Full Color-Print, 1/4"=1'-0" (1/4"=1'-0")
C:\Users\AKueger\OneDrive\Documents\2019-04-15 South Lake Shore Drive Reconstruction\2019-04-15 South Lake Shore Drive Reconstruction.dwg
G:\CS2_2019\119_Village of Fontana-on-Geneva Lake\South Lake Shore Drive Reconstruction.dwg

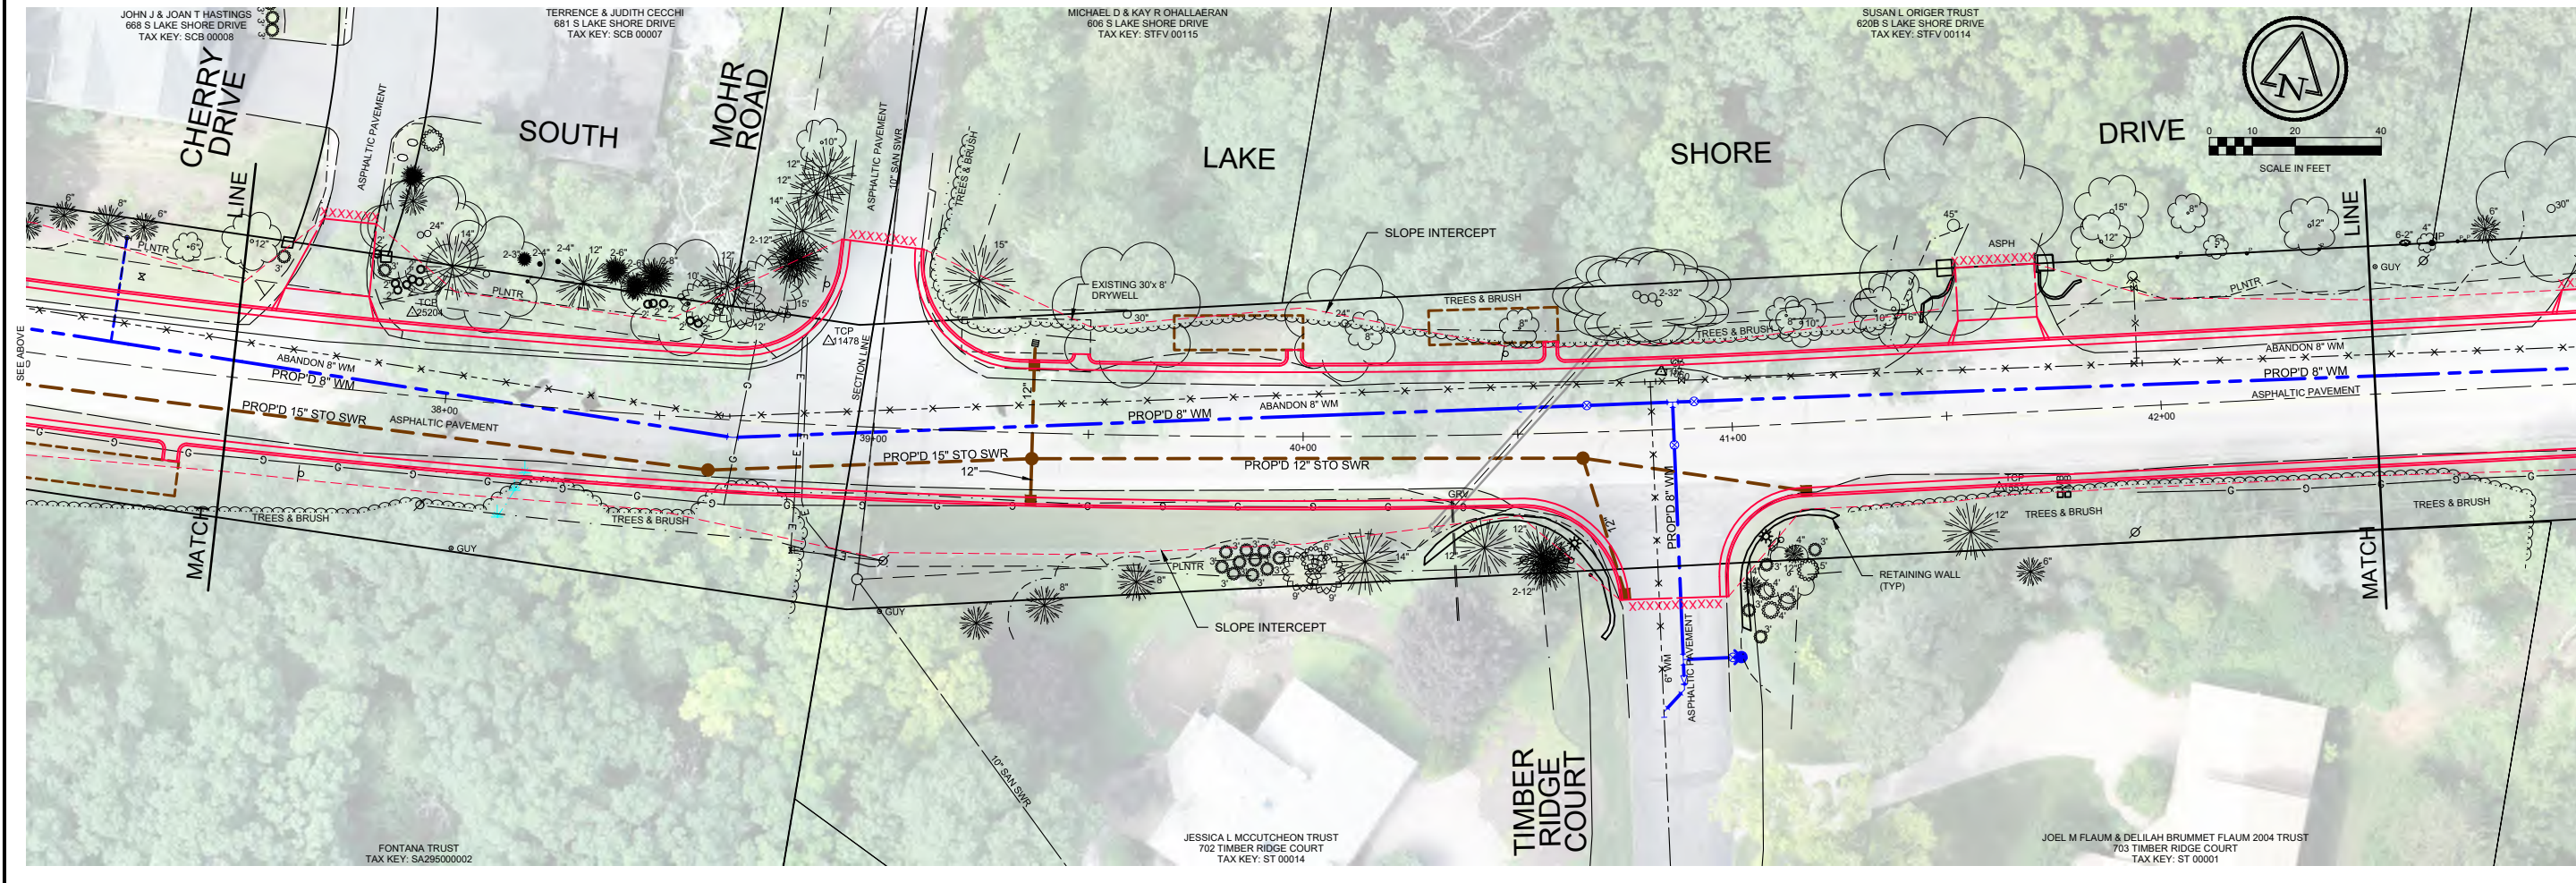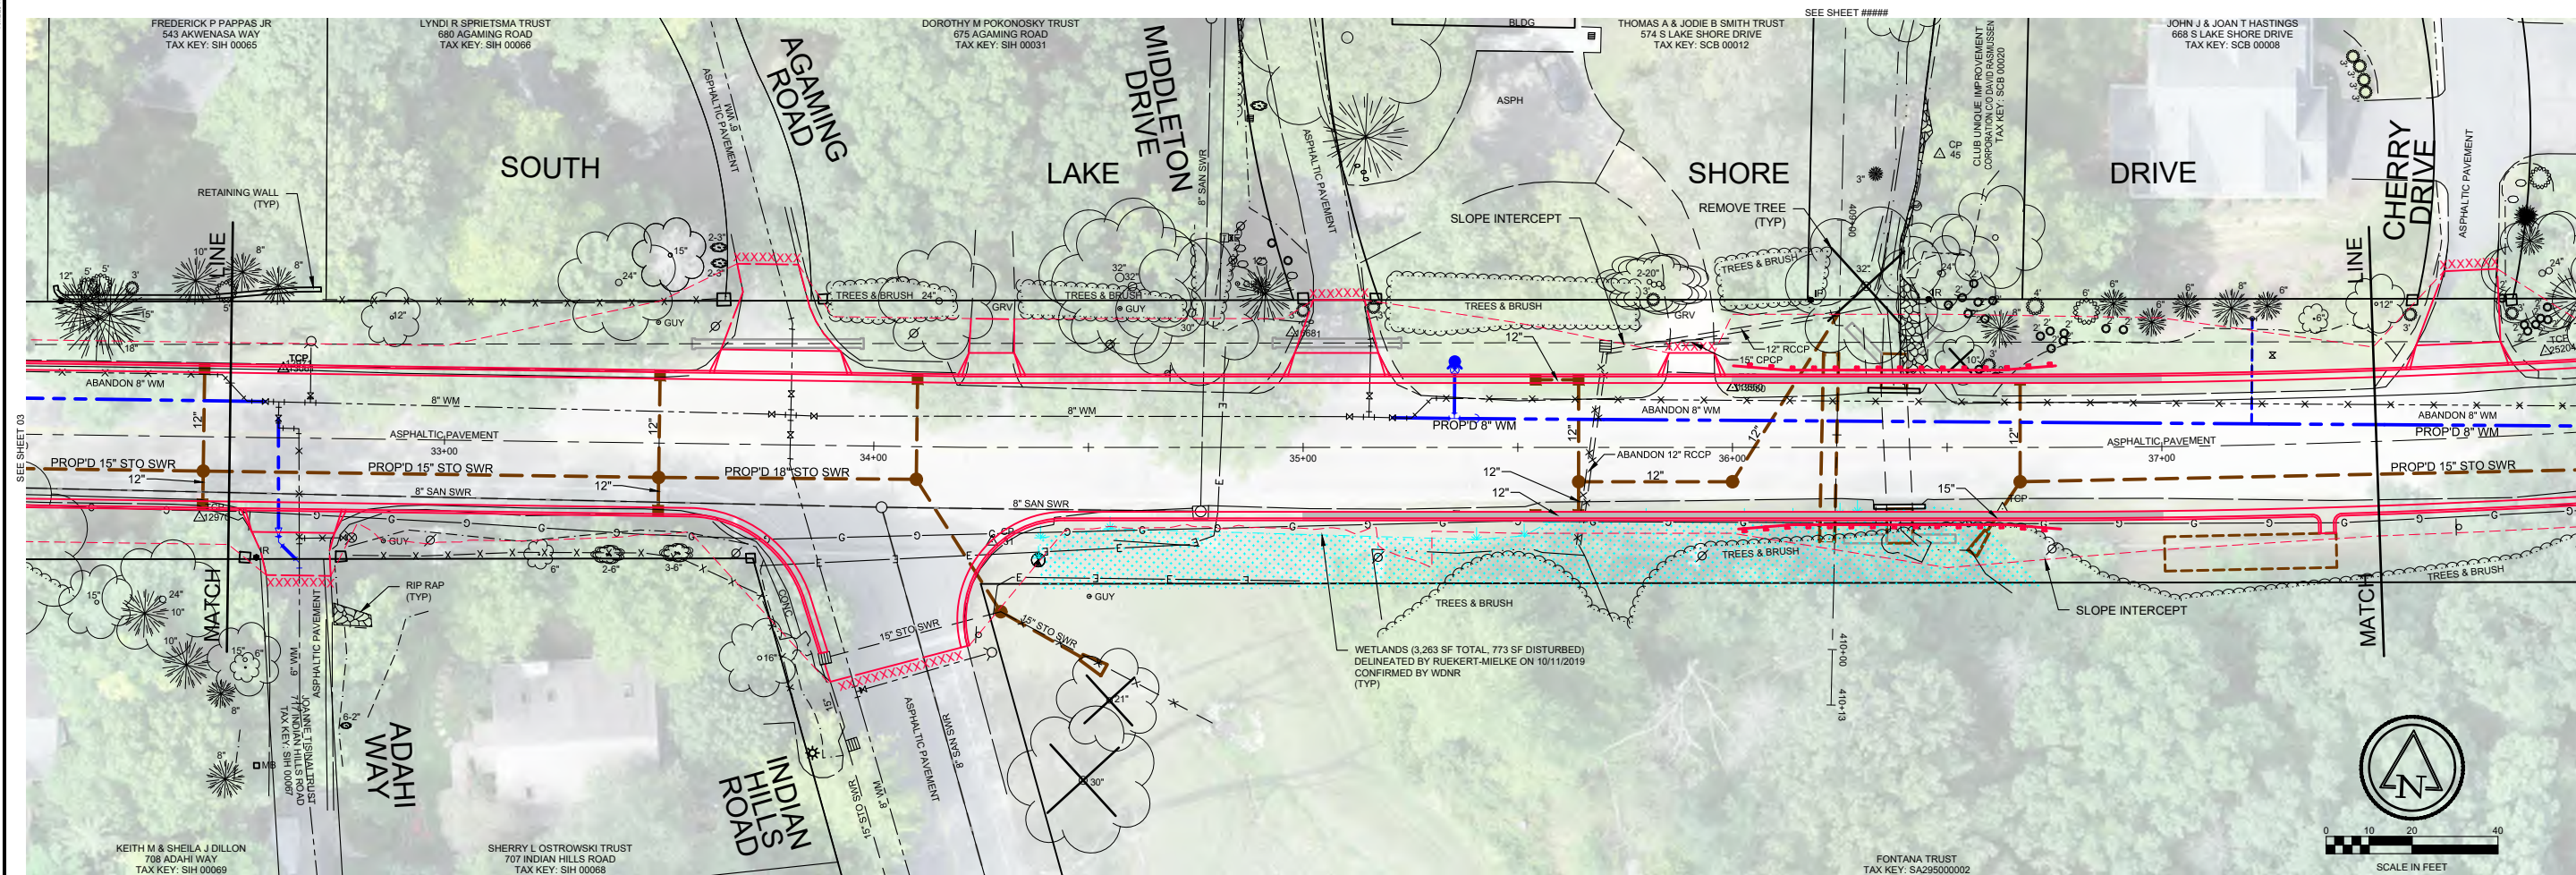

SECTION(S):	
RANGE:	
TOWN:	
7	6
5	4
3	2
1	1

Ruekert Mielke
Waukesha • Kenosha • Madison
Global Water Center • Fox Valley
www.ruekertmielke.com



SOUTH LAKE SHORE DRIVE RECONSTRUCTION
SOUTH LAKE SHORE DRIVE RECONSTRUCTION PLANS
VILLAGE OF FONTANA-ON-GENEVA LAKE
WALWORTH COUNTY, WISCONSIN

© COPYRIGHT 2020
RUEKERT & MIELKE INC.
DESIGNED BY: TRT
DRAFTED BY: AK2
CHECKED BY:
DATE: FEBRUARY 2020
FILE NO.
8119-10020.200

SHEET NO.
04

www.ruekertmielke.com

Feb 27, 2020 2:07pm PLOTTED BY: AKueger SAVED BY: AKueger
IMAGES: 2019-4-15 South Lake Shore Drive, transparent_mosaic_group1, RM SQUARE, Full Color, Print:
G:\CDR_2019\8119_Village of Fontana-on-Geneva Lake Drive Reconstruction\Drawings\Zonal City Plans\06.dwg
G:\CDR_2019\8119_Village of Fontana-on-Geneva Lake Drive Reconstruction\Drawings\Zonal City Plans\06.dwg

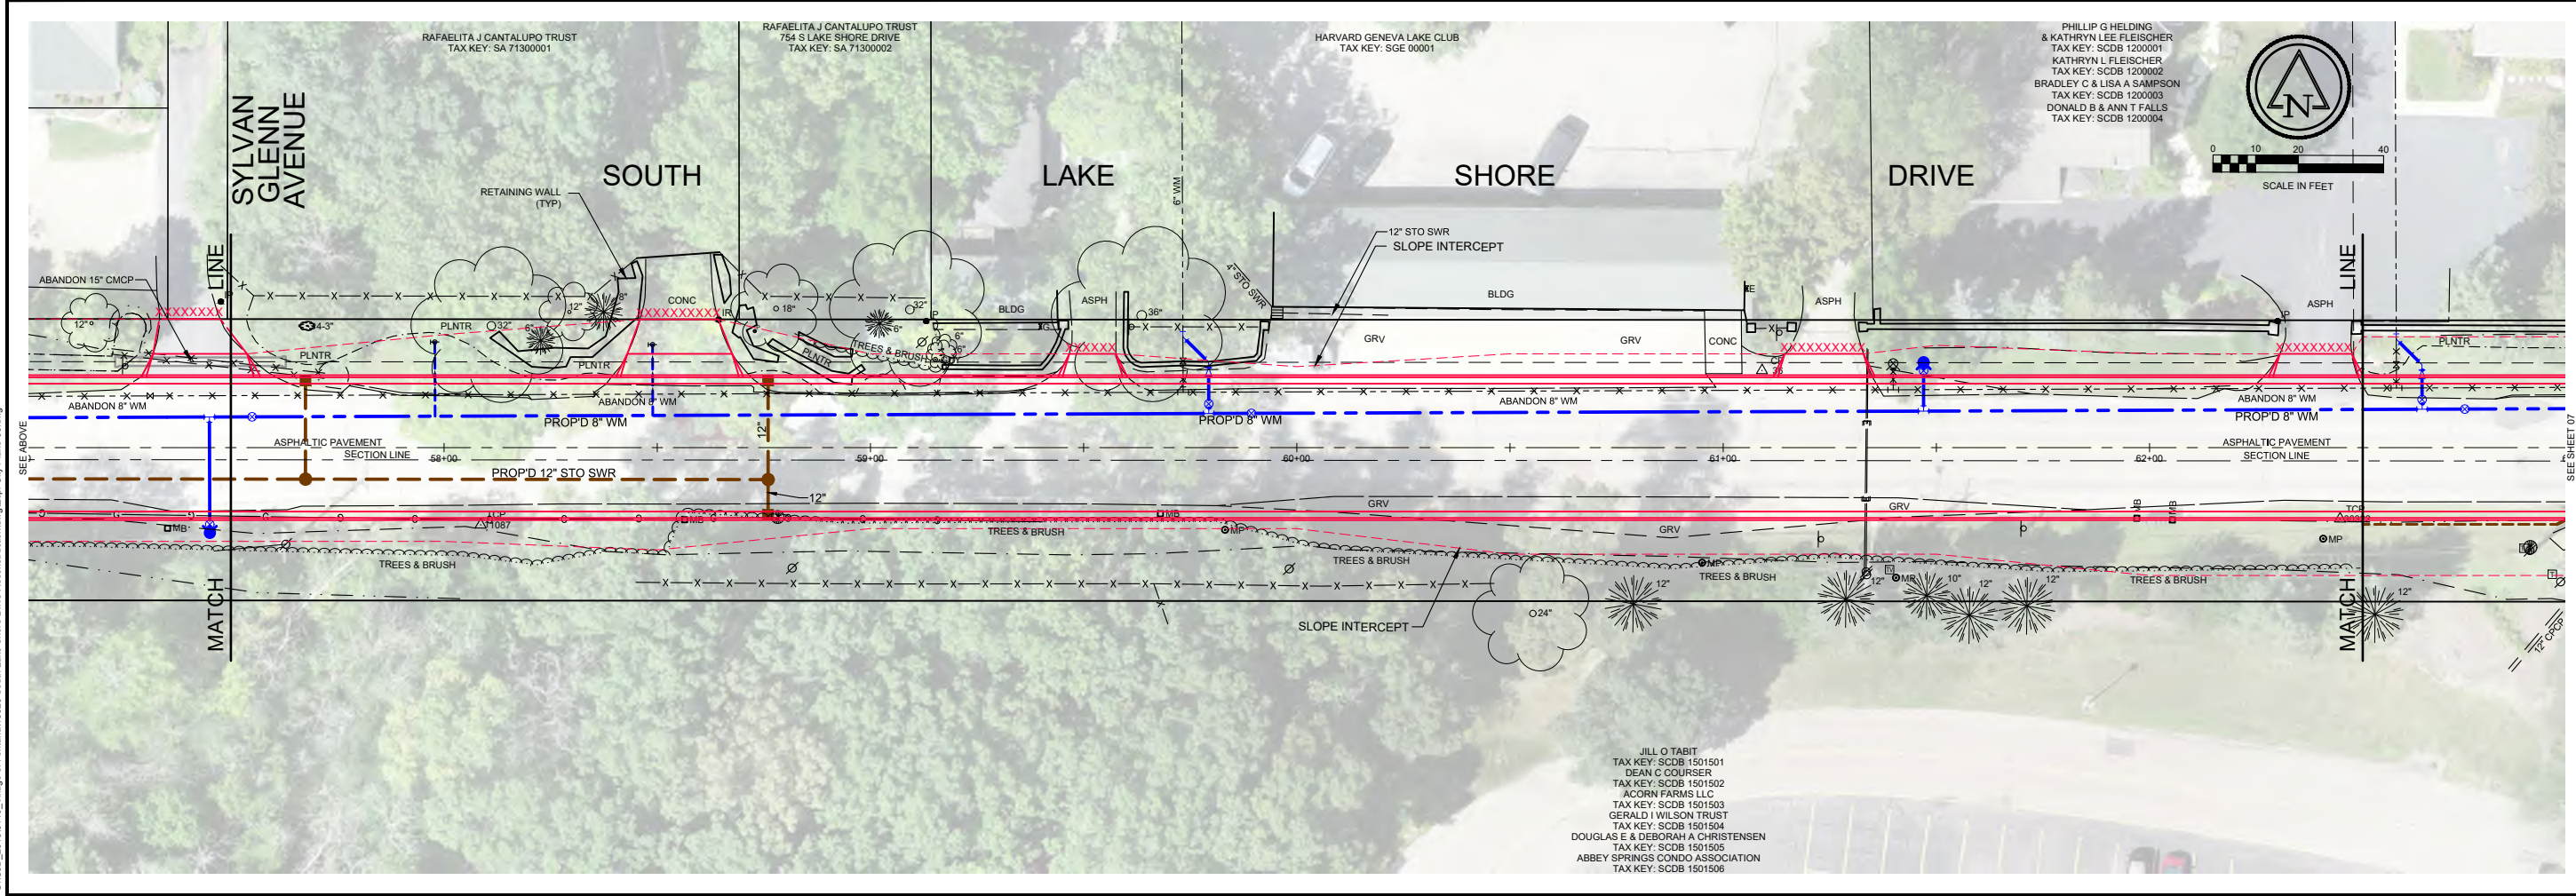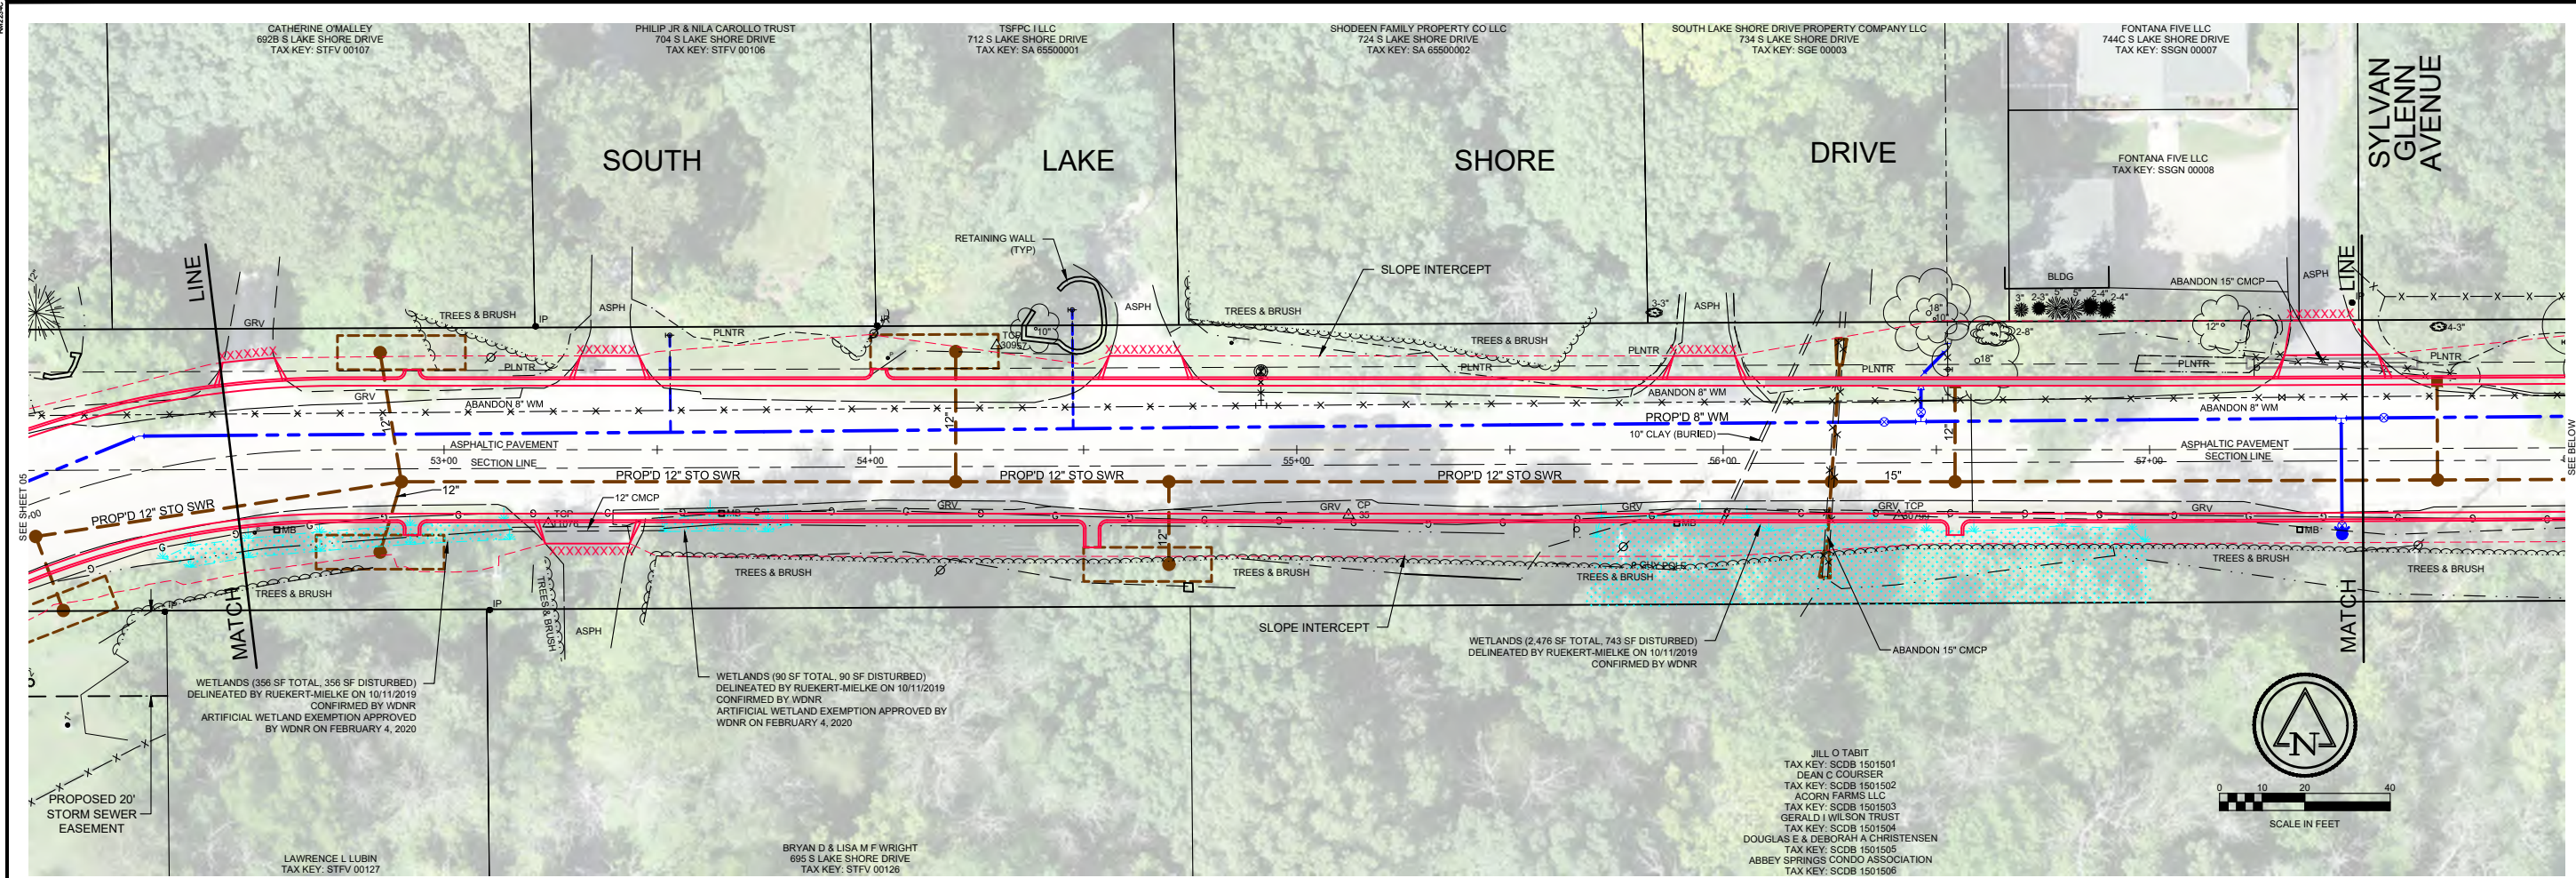

RUEKERT-MIELKE	
Waukesha	Kenosha
Global Water Center	Madison
Fox Valley	
www.ruekertmiele.com	



SOUTH LAKE SHORE DRIVE RECONSTRUCTION	
SOUTH LAKE SHORE DRIVE RECONSTRUCTION PLANS	
VILLAGE OF FONTANA-ON-GENEVA LAKE	
WALWORTH COUNTY, WISCONSIN	

© COPYRIGHT 2020 RUEKERT & MIELKE INC.	
DESIGNED BY: TRT	
DRAFTED BY: AK2	
CHECKED BY:	
DATE: FEBRUARY 2020	
FILE NO. 8119-10020.200	
SHEET NO. 06	

SECTION(S):	
RANGE:	
TOWN:	

www.ruekertmiele.com

Feb 27, 2020 2:15pm PLOTTED BY: AKuegler SAVED BY: AKuegler
IMAGES: 2019-04-15 South Lake Shore Drive transparent_mosaic_group1_RM SQUARE_Full Color-Print;
G:\CDR_2019\119_Village of Fontana-on-Geneva Lake Reconstruction\Drawings\2nd City Plans\08.dwg
G:\CDR_2019\119_Village of Fontana-on-Geneva Lake Reconstruction\Drawings\2nd City Plans\08.dwg

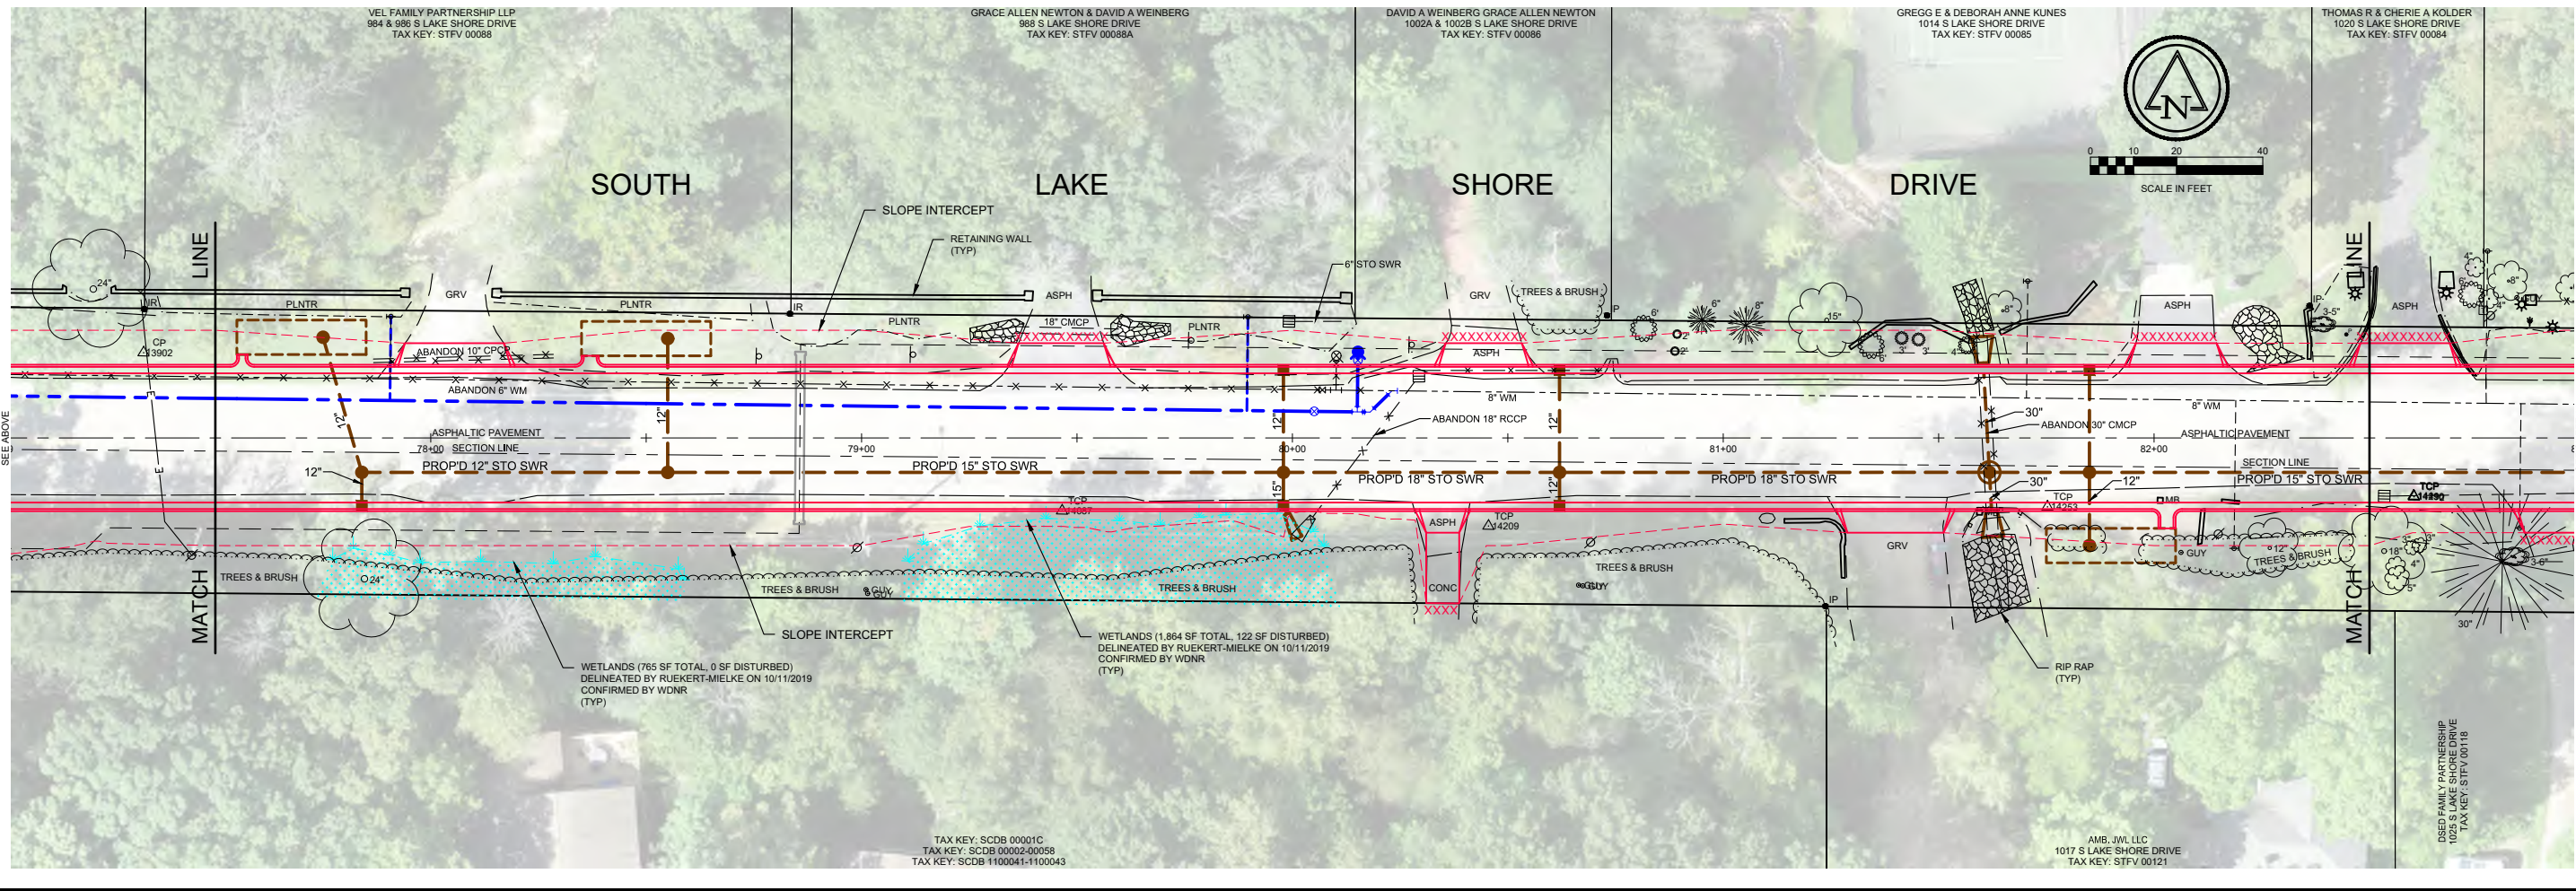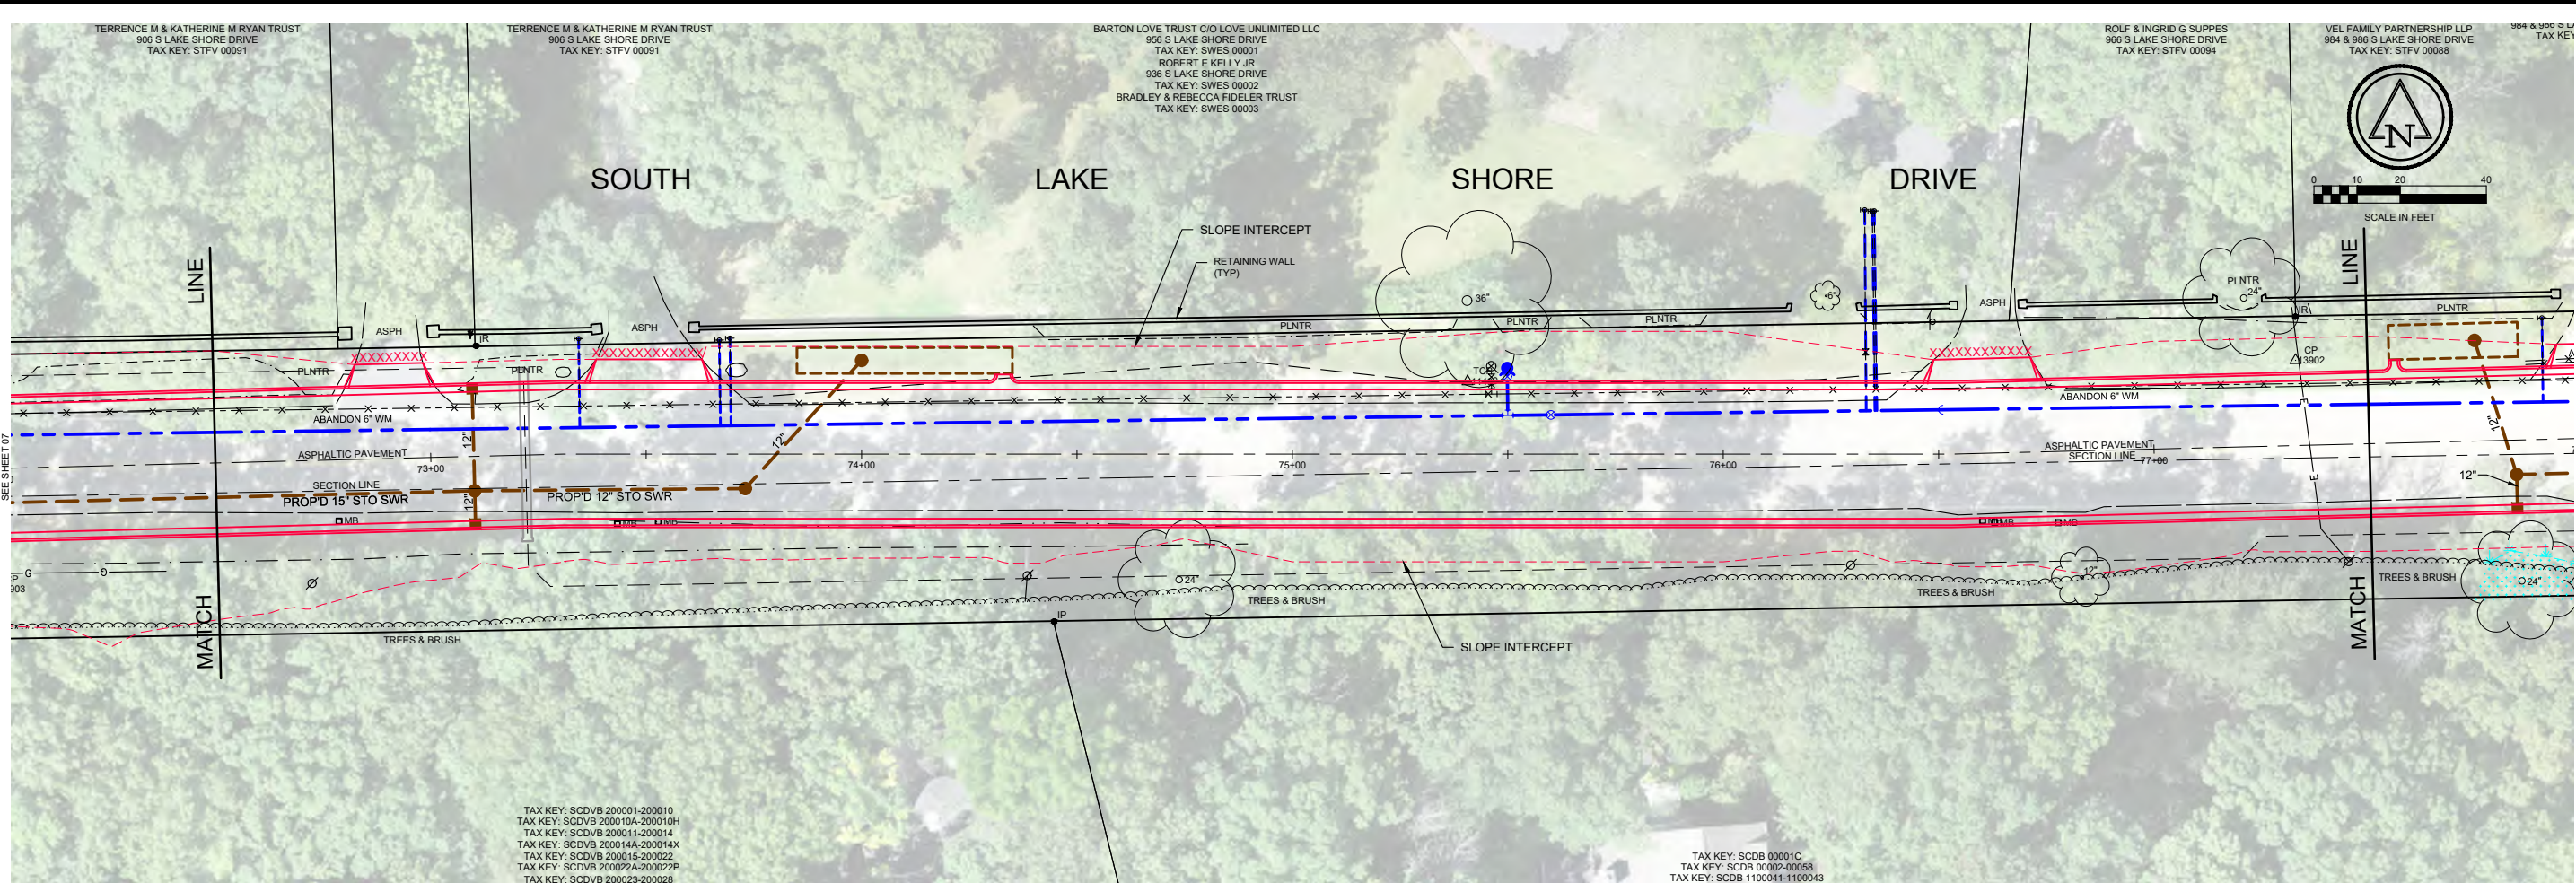



SOUTH LAKE SHORE DRIVE RECONSTRUCTION	
SOUTH LAKE SHORE DRIVE RECONSTRUCTION PLANS	
VILLAGE OF FONTANA-ON-GENEVA LAKE WALWORTH COUNTY, WISCONSIN	
© COPYRIGHT 2020 RUEKERT & MIELKE INC.	
DESIGNED BY: TRT	
DRAFTED BY: AK2	
CHECKED BY:	
DATE: FEBRUARY 2020	
FILE NO. 81119-10020.200	
SHEET NO. 08	

Ruekert•Mielke

Waukesha • Kenosha • Madison
Global Water Center • Fox Valley
www.ruekertmielke.com

TOWN:	RANGE:	SECTION(S):
7	6	5
6	5	4
5	4	3
4	3	2
3	2	1

Feb 27, 2020 2:23pm PLOTTED BY: AKueger SAVED BY: AKueger
IMAGES: 2019-04-15 South Lake Shore Drive transparent_mosaic_group1_RM SQUARE_Full Color-Print;
C:\Users\AKueger\OneDrive\Documents\2019-04-15 South Lake Shore Drive Reconstruction\2019-04-15 South Lake Shore Drive Reconstruction.dwg
C:\Users\AKueger\OneDrive\Documents\2019-04-15 South Lake Shore Drive Reconstruction\2019-04-15 South Lake Shore Drive Reconstruction.dwg

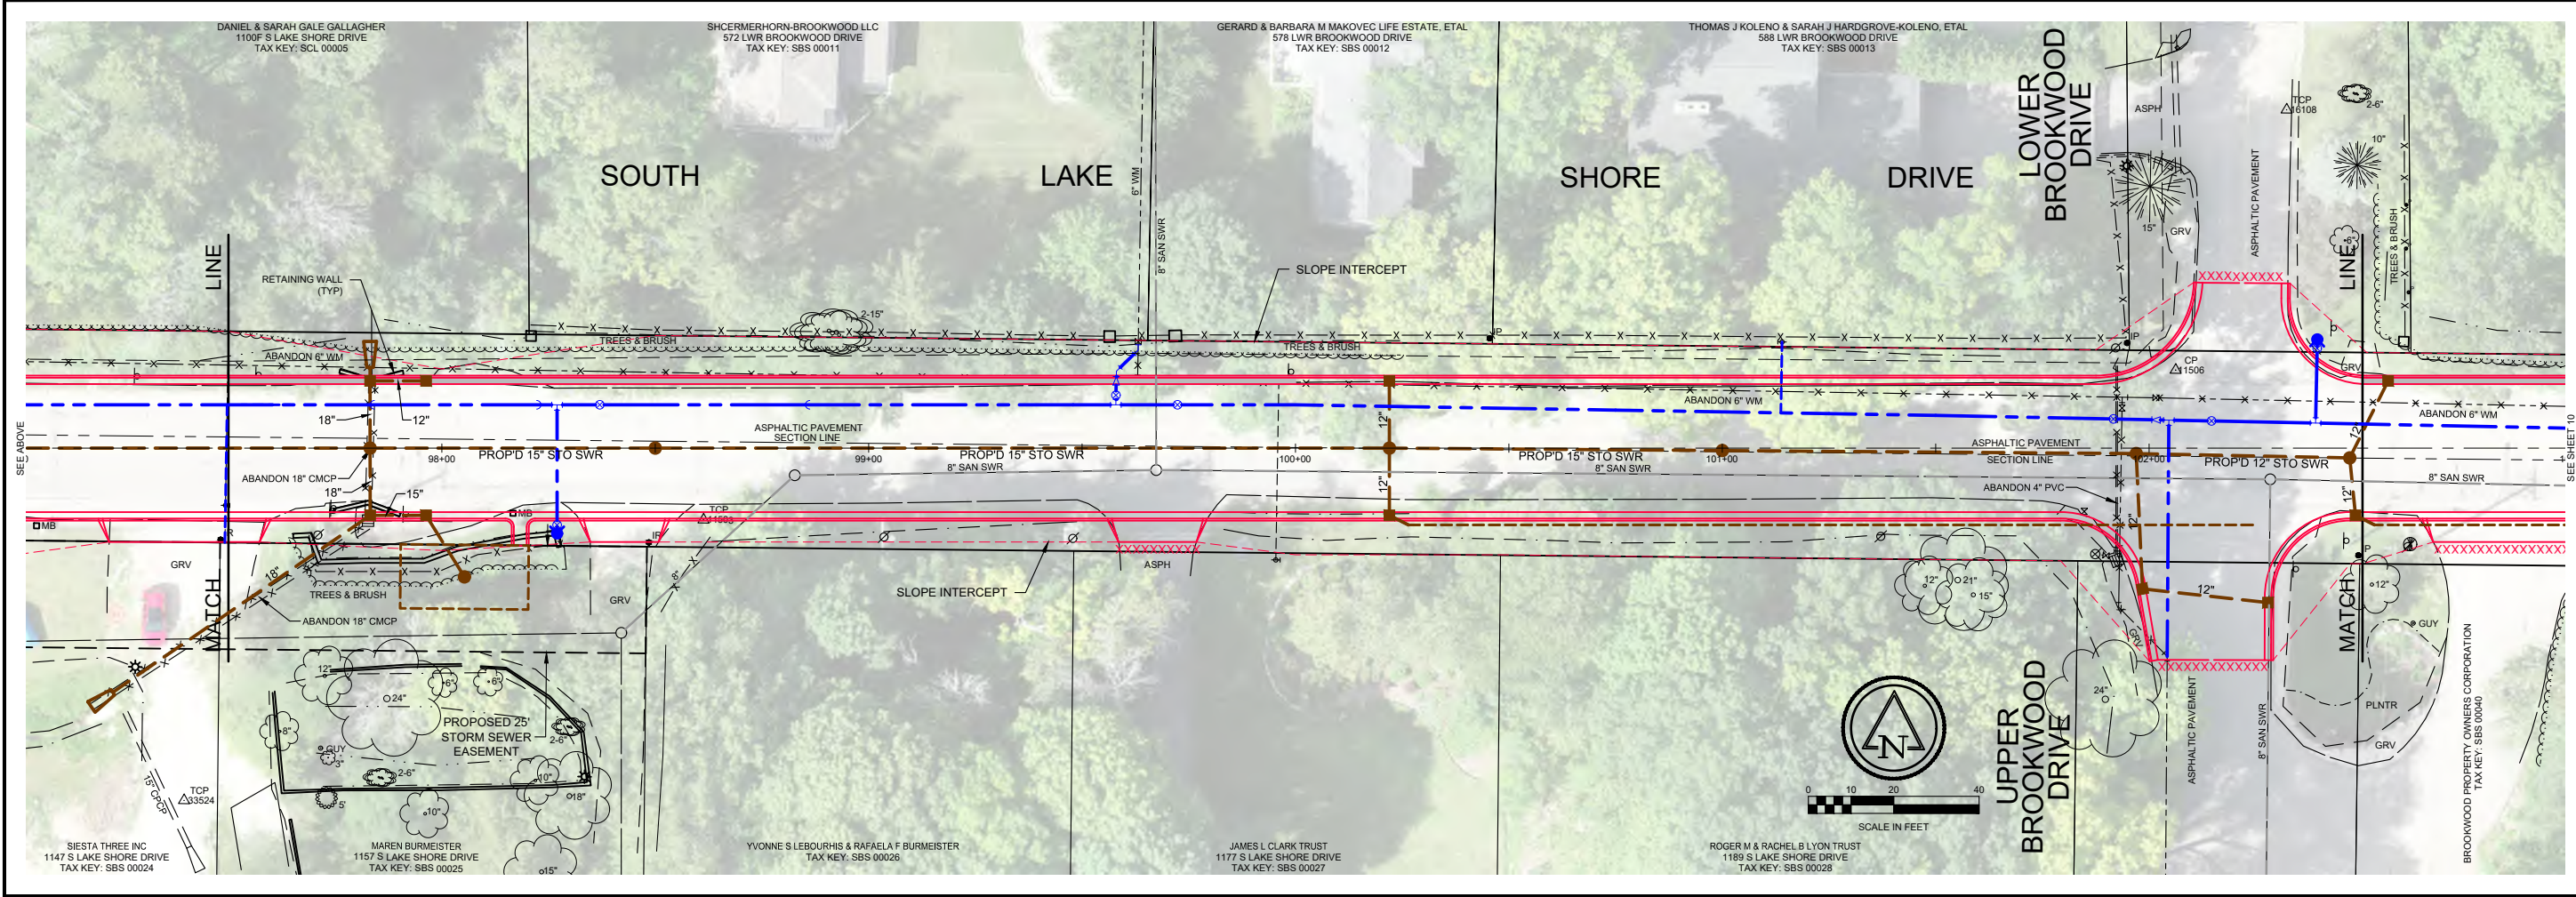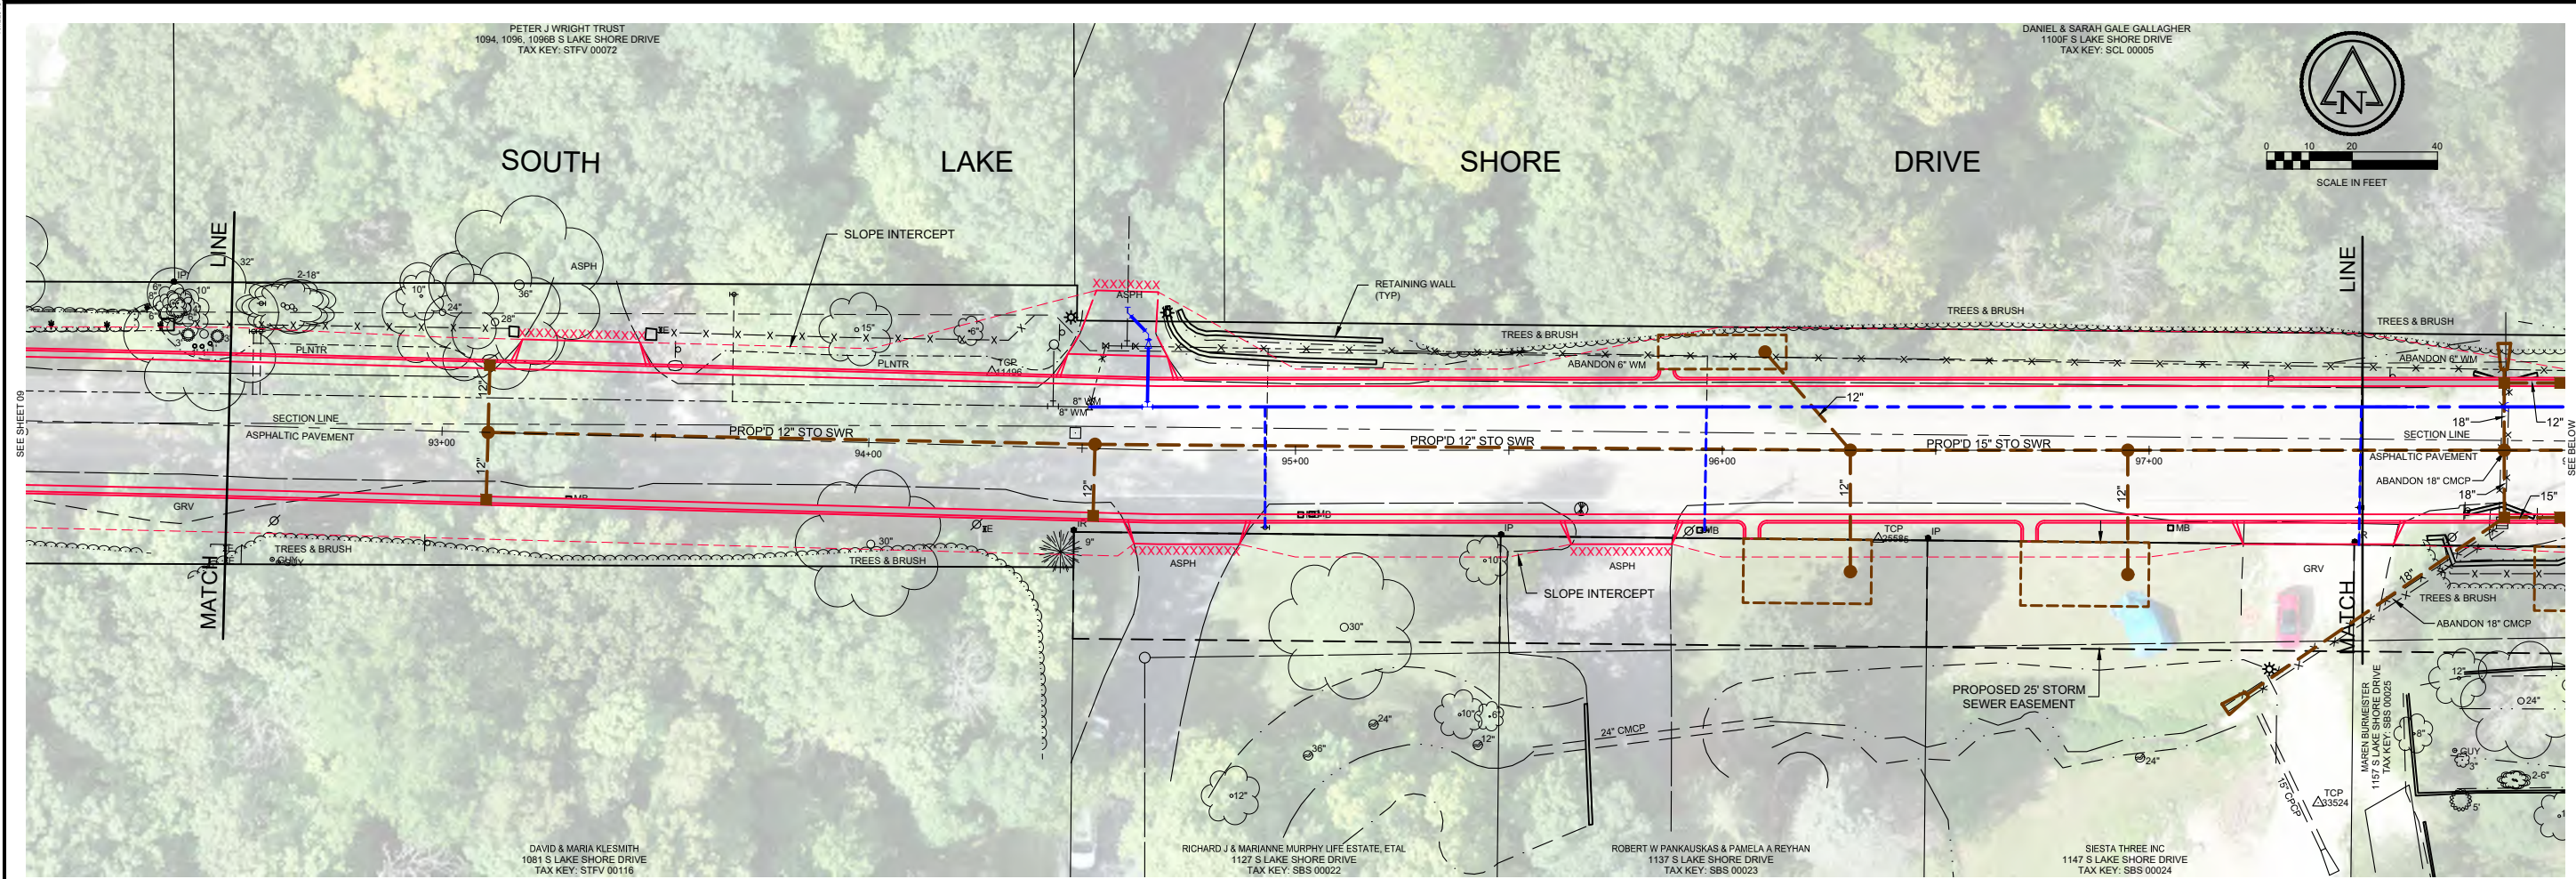

SECTION(S):	
RANGE:	
TOWN:	
7	6
5	4
3	2
1	1

Ruekert • Mielke
Waukesha • Kenosha • Madison
Global Water Center • Fox Valley
www.ruekertmielke.com


SOUTH LAKE SHORE DRIVE RECONSTRUCTION
SOUTH LAKE SHORE DRIVE RECONSTRUCTION PLANS
VILLAGE OF FONTANA-ON-GENEVA LAKE
WALWORTH COUNTY, WISCONSIN

© COPYRIGHT 2020
RUEKERT & MIELKE INC.
DESIGNED BY: TRT
DRAFTED BY: AK2
CHECKED BY:
DATE: FEBRUARY 2020
FILE NO.
8119-10020.200

SHEET NO.
10

www.ruekertmielke.com

Feb 27, 2020 2:26pm PLOTTED BY: AKueger SAVED BY: AKueger IMAGES: 2019-04-15 South Lake Shore Drive Reconstruction, group1: RM SQUARE_Full Color-Print: G:\CDR_2019\119_Village of Fontana-On-Geneva Lake Shore Drive Reconstruction\dwg\Zcp\City Plans-1.dwg

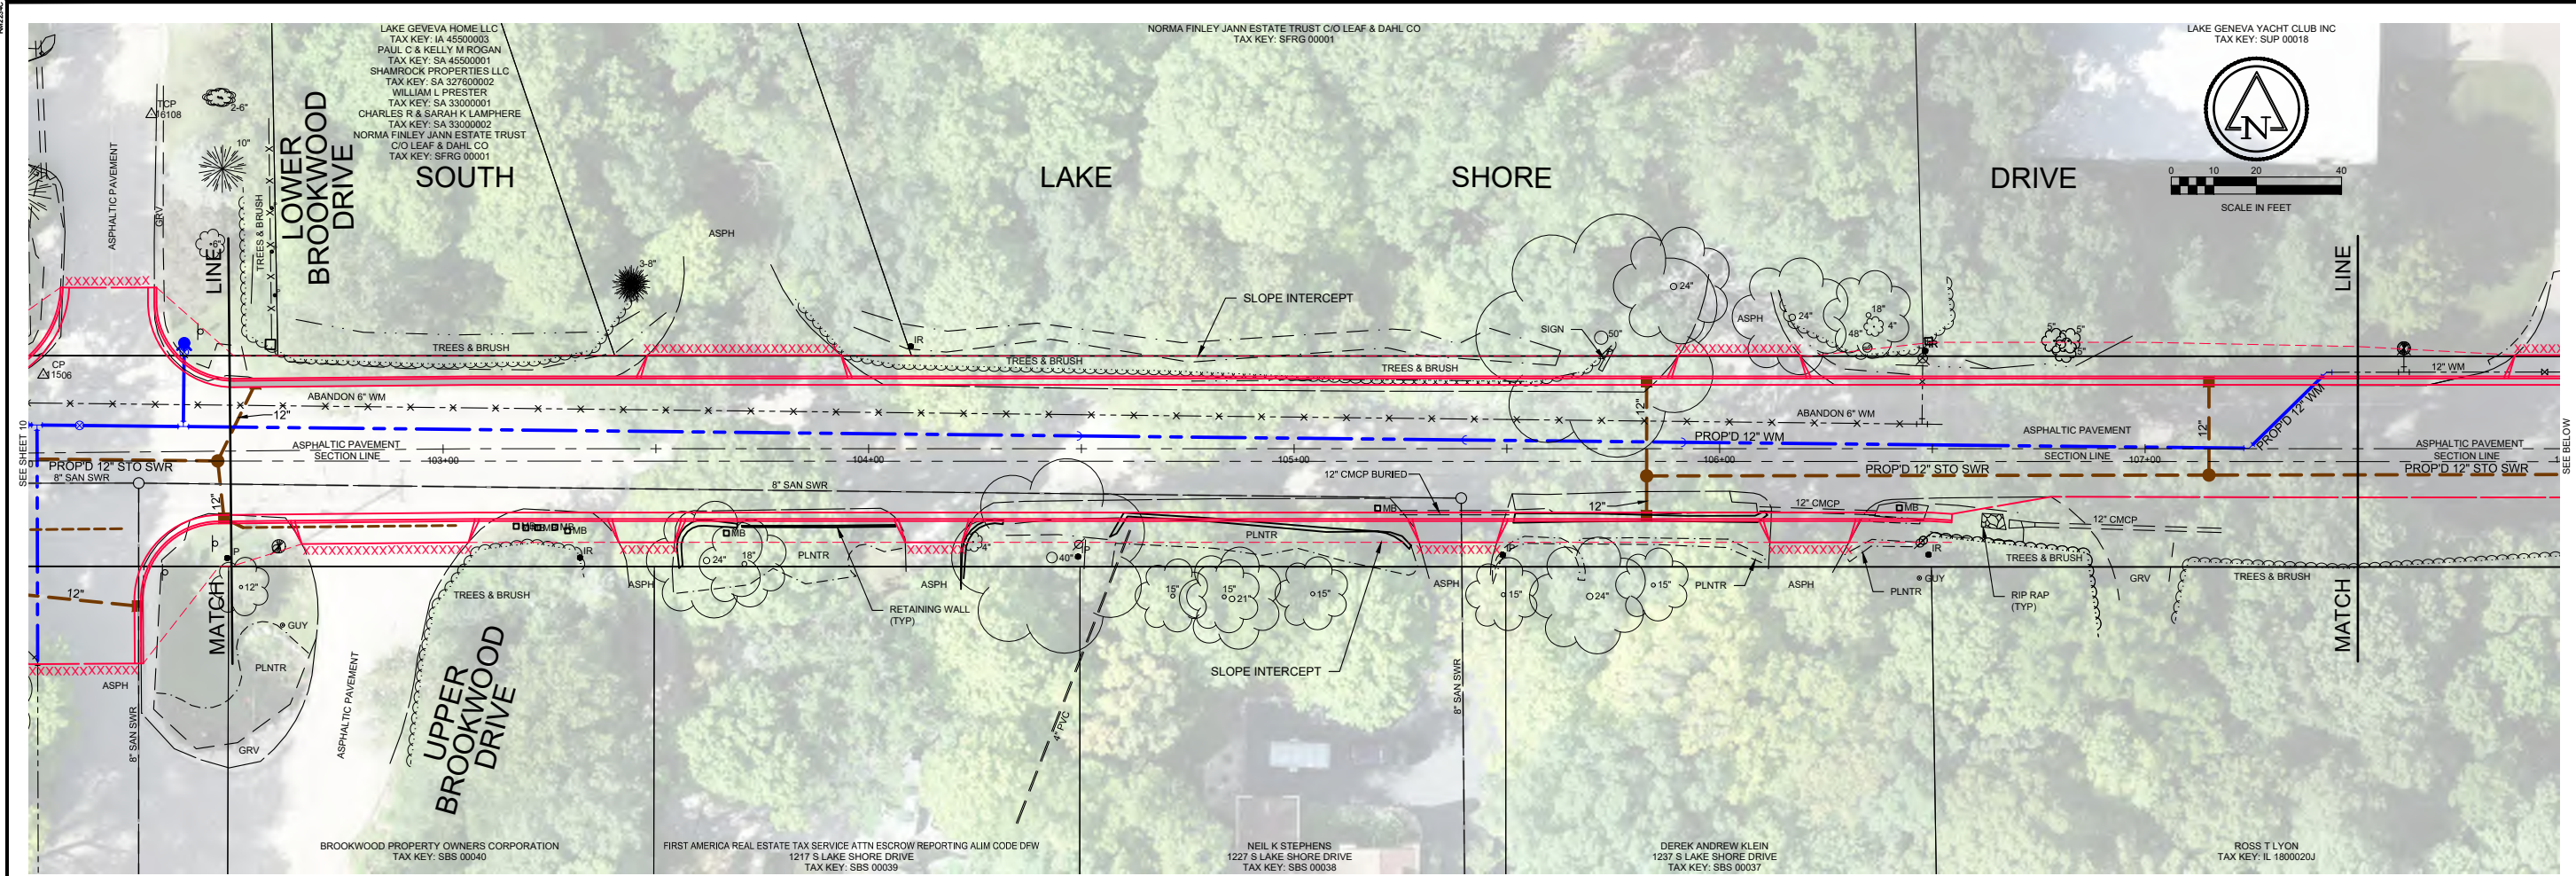

TOWN:		RANGE:		SECTION(S):	
7	6	5	4	3	2
A					

Waukesha • Kenosha • Madison
Global Water Center • Fox Valley
www.ruekertmielke.com

SOUTH LAKE SHORE DRIVE RECONSTRUCTION

SOUTH LAKE SHORE DRIVE RECONSTRUCTION PLANS

VILLAGE OF FONTANA-ON-GENEVA LAKE

WALWORTH COUNTY, WISCONSIN

© COPYRIGHT 2020 RUEKERT & MIELKE INC.

DESIGNED BY: TRT

DRAFTED BY: AK2

CHECKED BY:

DATE: FEBRUARY 2020

FILE NO.
8119-10020.200

SHEET NO.
11

www.ruekertmielke.com

