

## DESIGN PRINCIPLES



- Space Making
- Views
- Character
- Sustainability
- Budget
- Destination
- People!



VILLAGE OF  
FONTANA-ON-  
GENEVA LAKE


# Village of Fontana-on-Geneva Lake Lakefront Activity Center November 2, 2009 SITE and PROGRAM

ROOM	SF
1. Lake View Room	1928
2. Kitchenette	150
3. Storage	75
4. Snack/Coffee Bar	850
5. Equipment Rental	1018
6. Tenant Office	400
7. Men	190
8. Women	190
9. Custodial	110
10. Vestibule (E)	275
11. Vestibule (W)	275

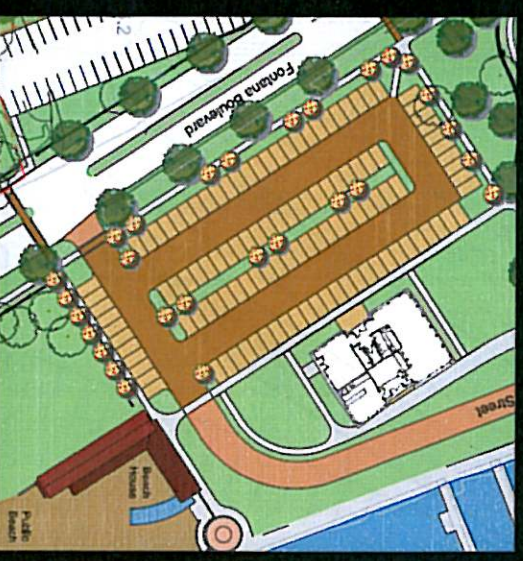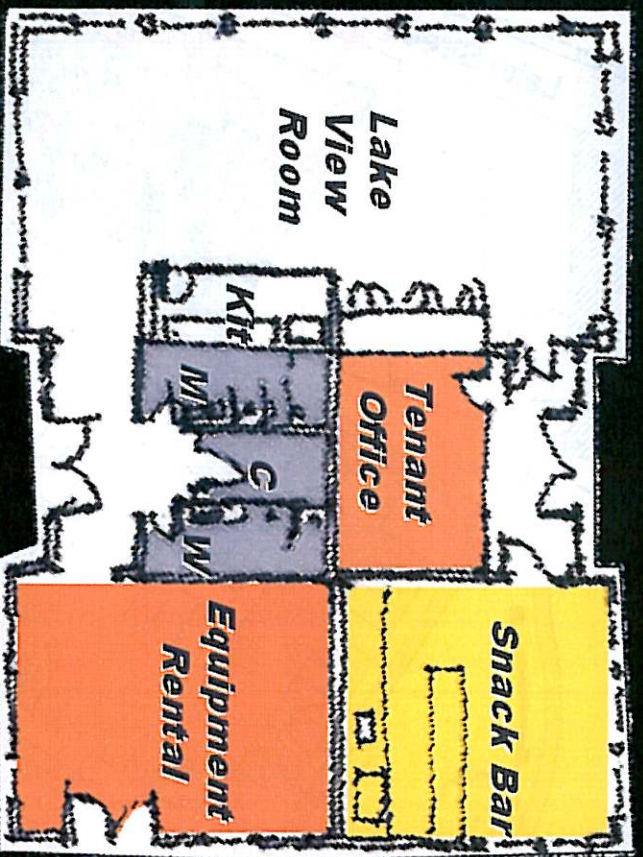


5461 (ASF)


5747(GSF)

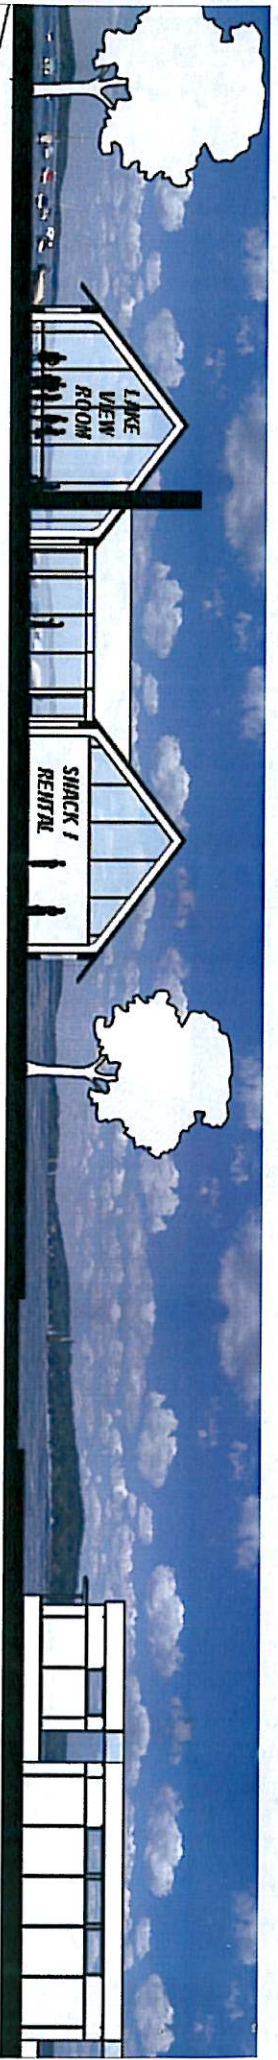


BEACH HOUSE

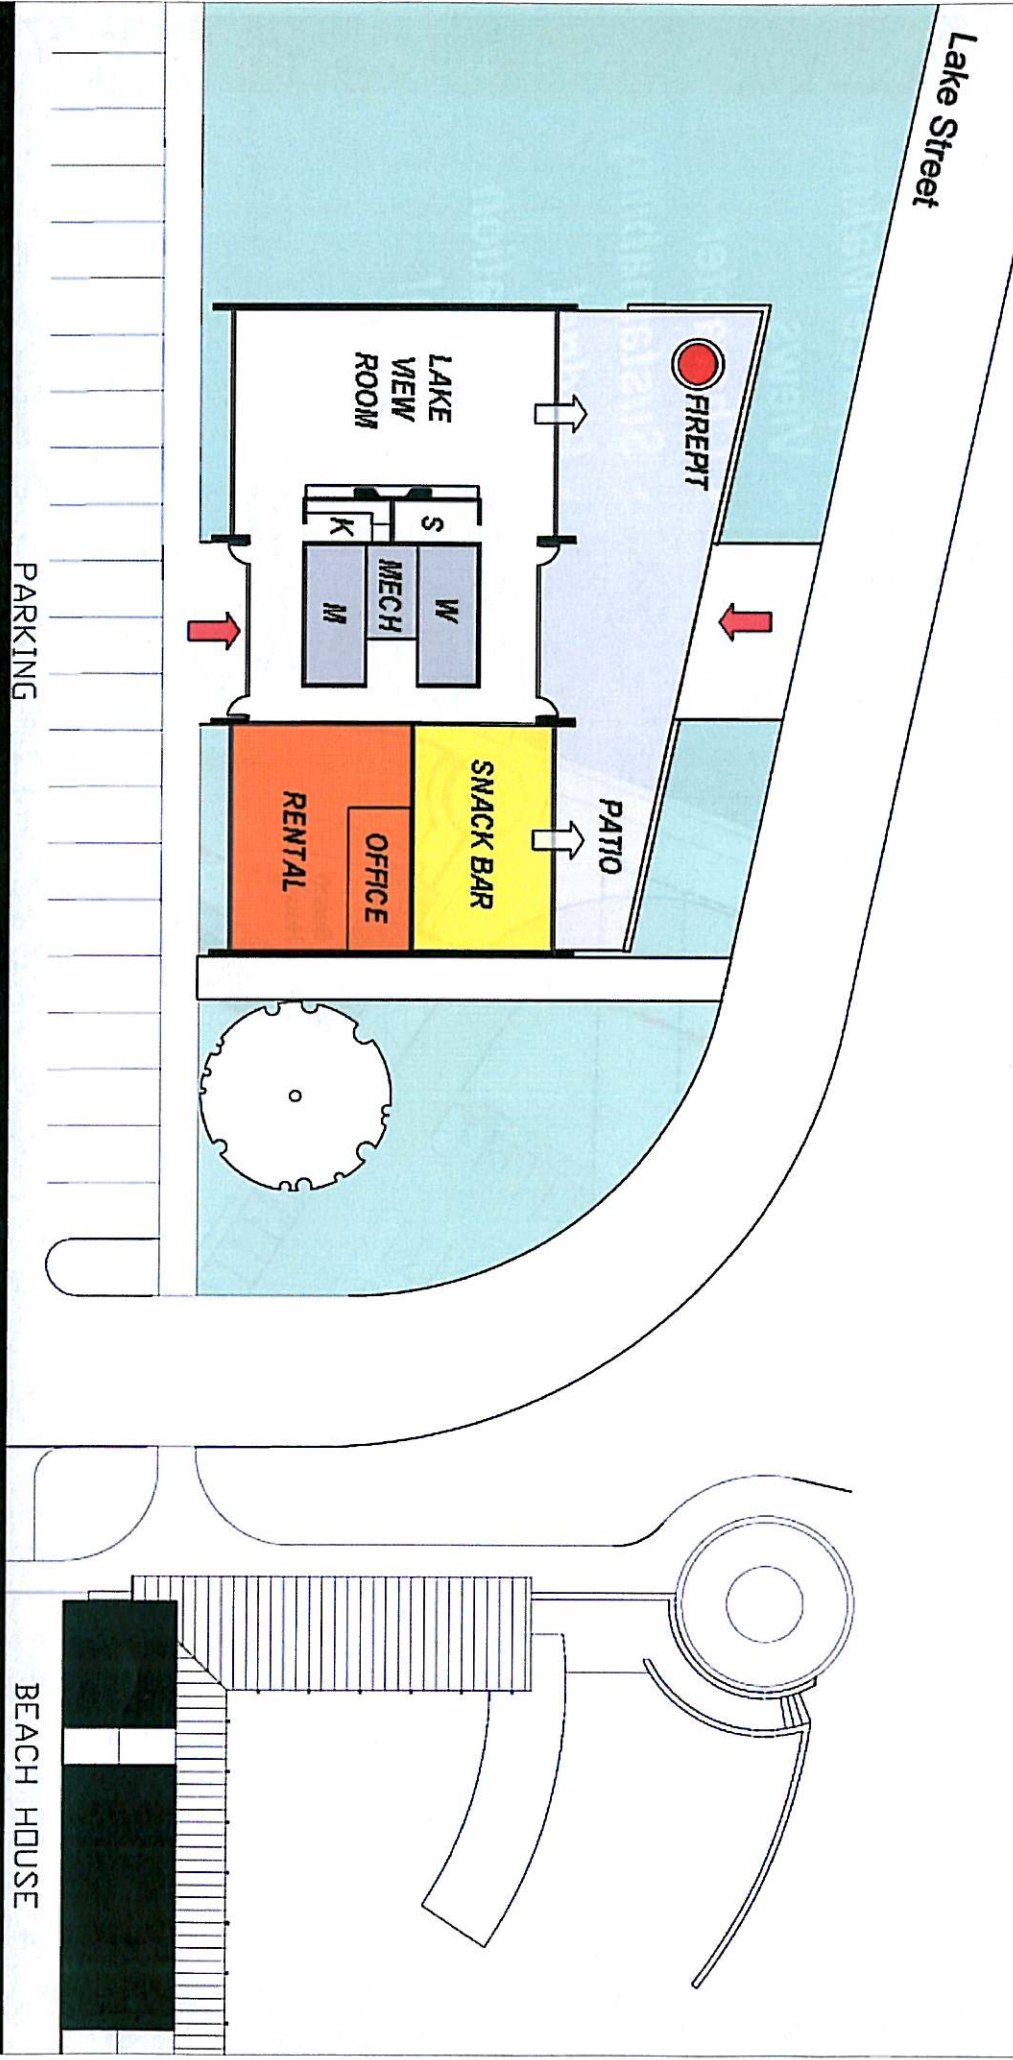


**Village of Fontana-on-Geneva Lake  
 Lakefront Activity Center  
 November 2, 2009  
 OPTION 1: DOUBLE GABLE**


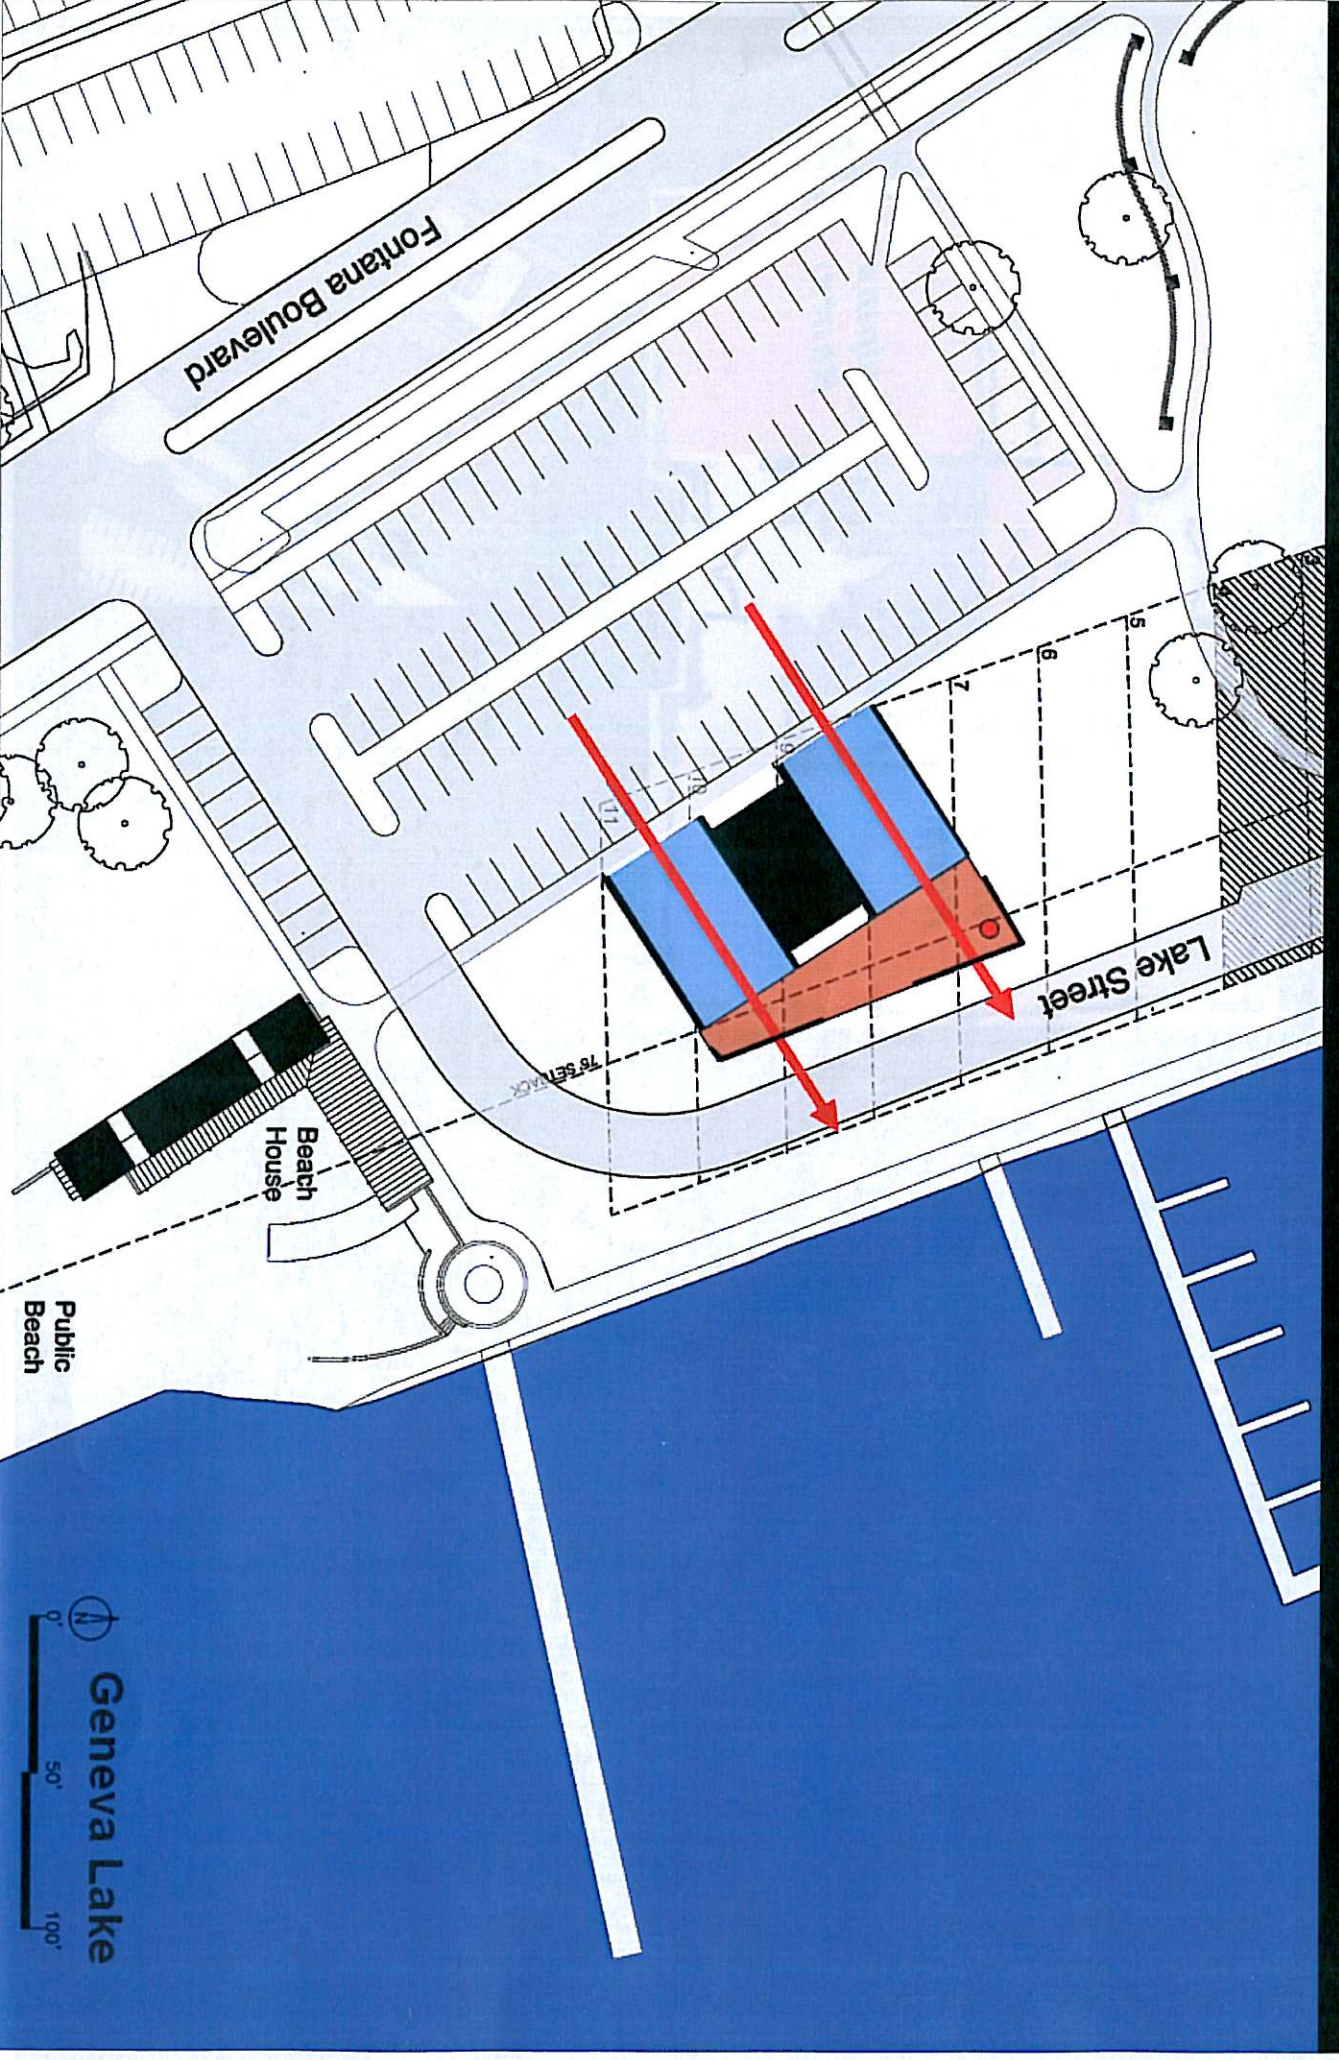


Geneva Lake  
 0' 50' 100'

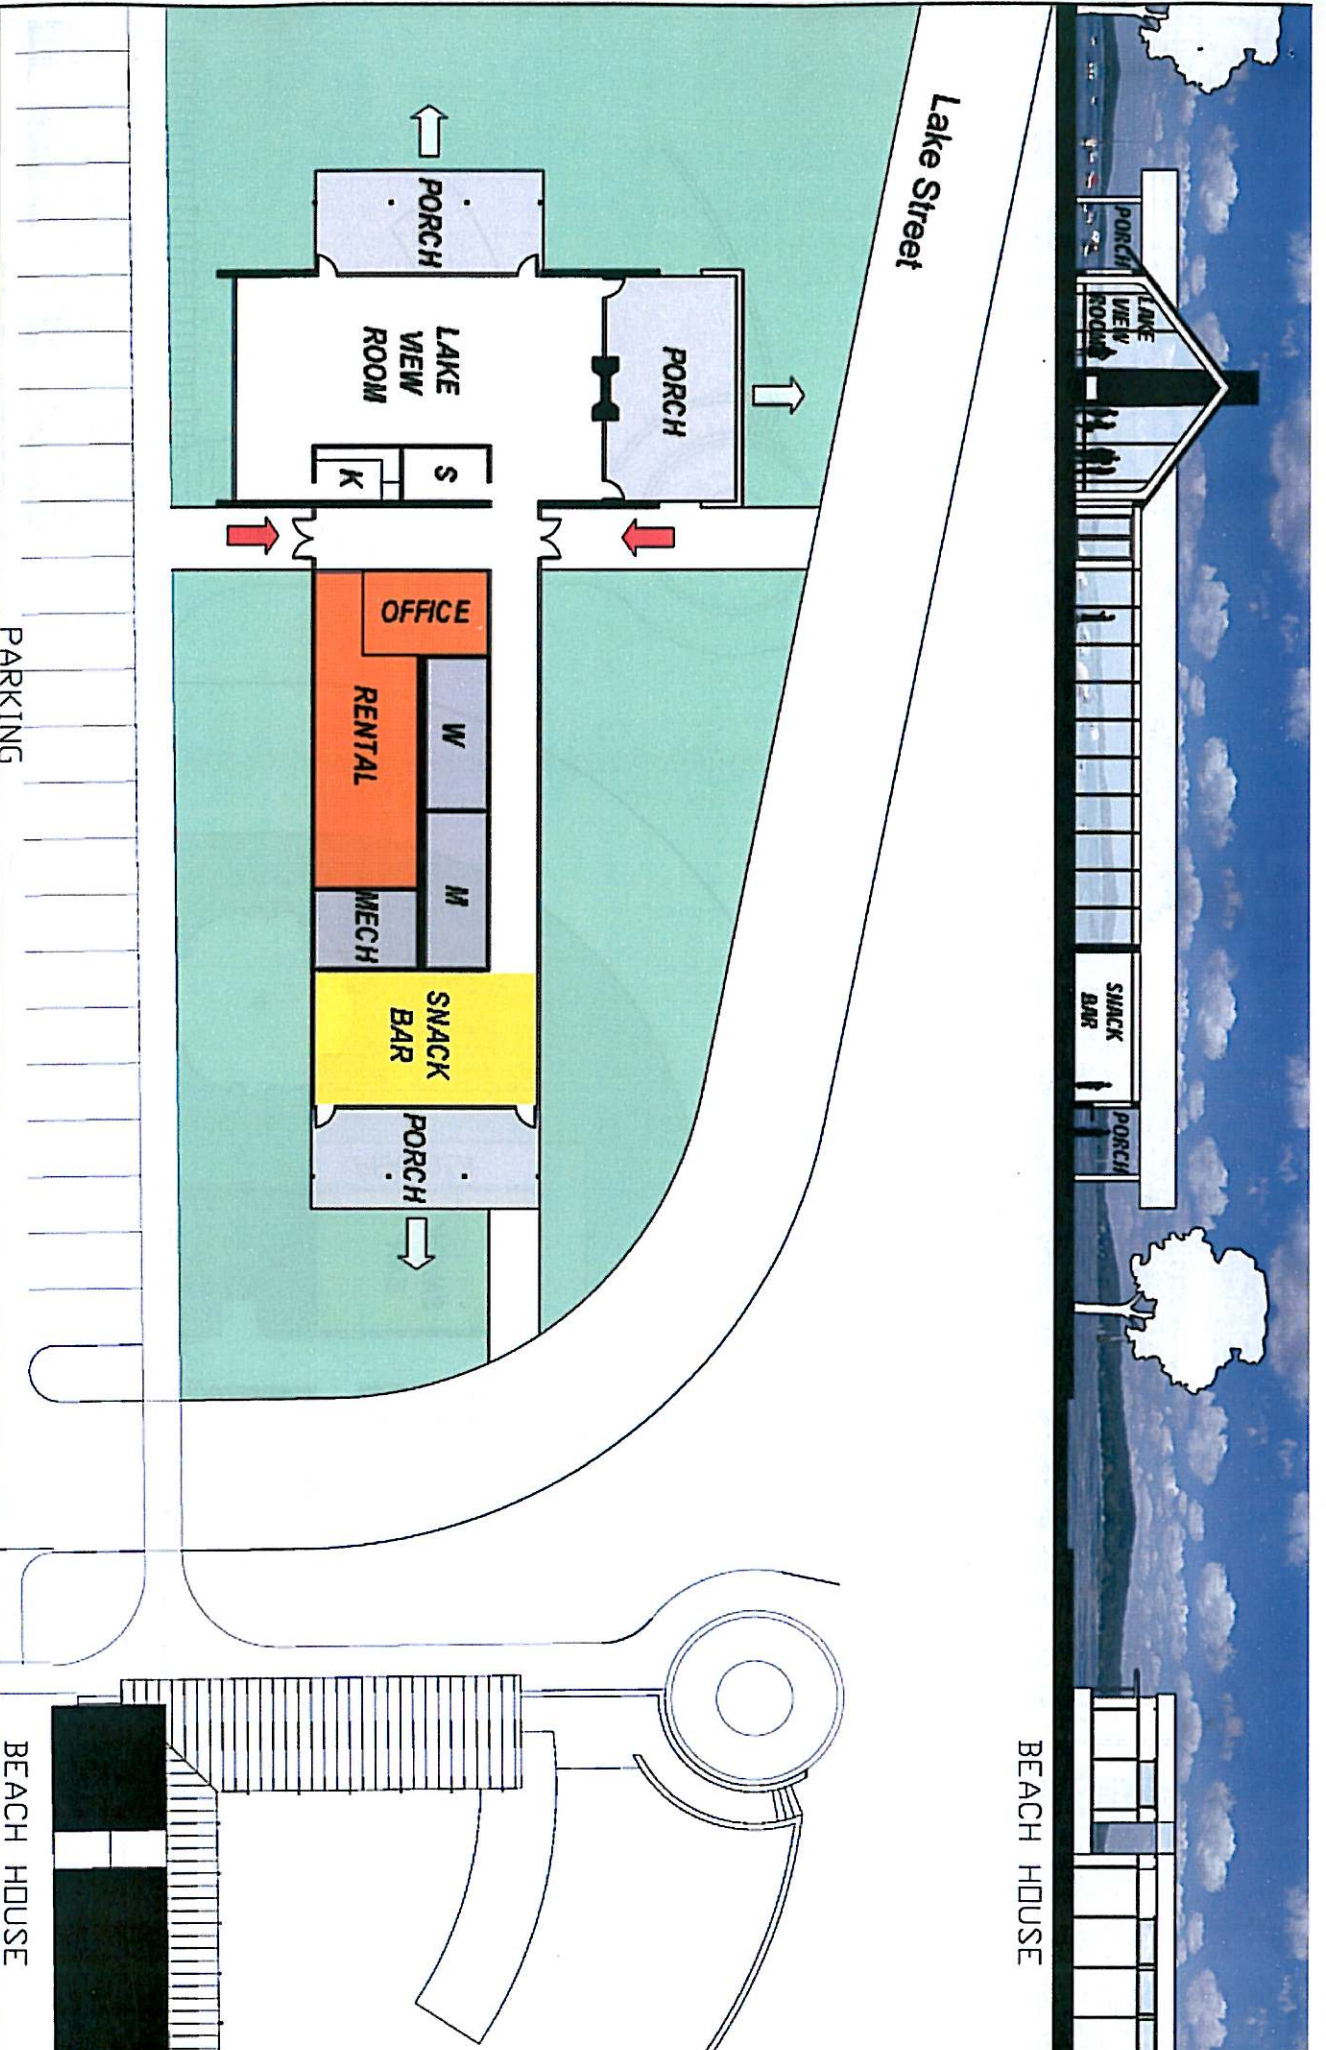



**Village of Fontana-on-Geneva Lake  
 Lakefront Activity Center  
 November 2, 2009  
 OPTION 2: SINGLE GABLE**

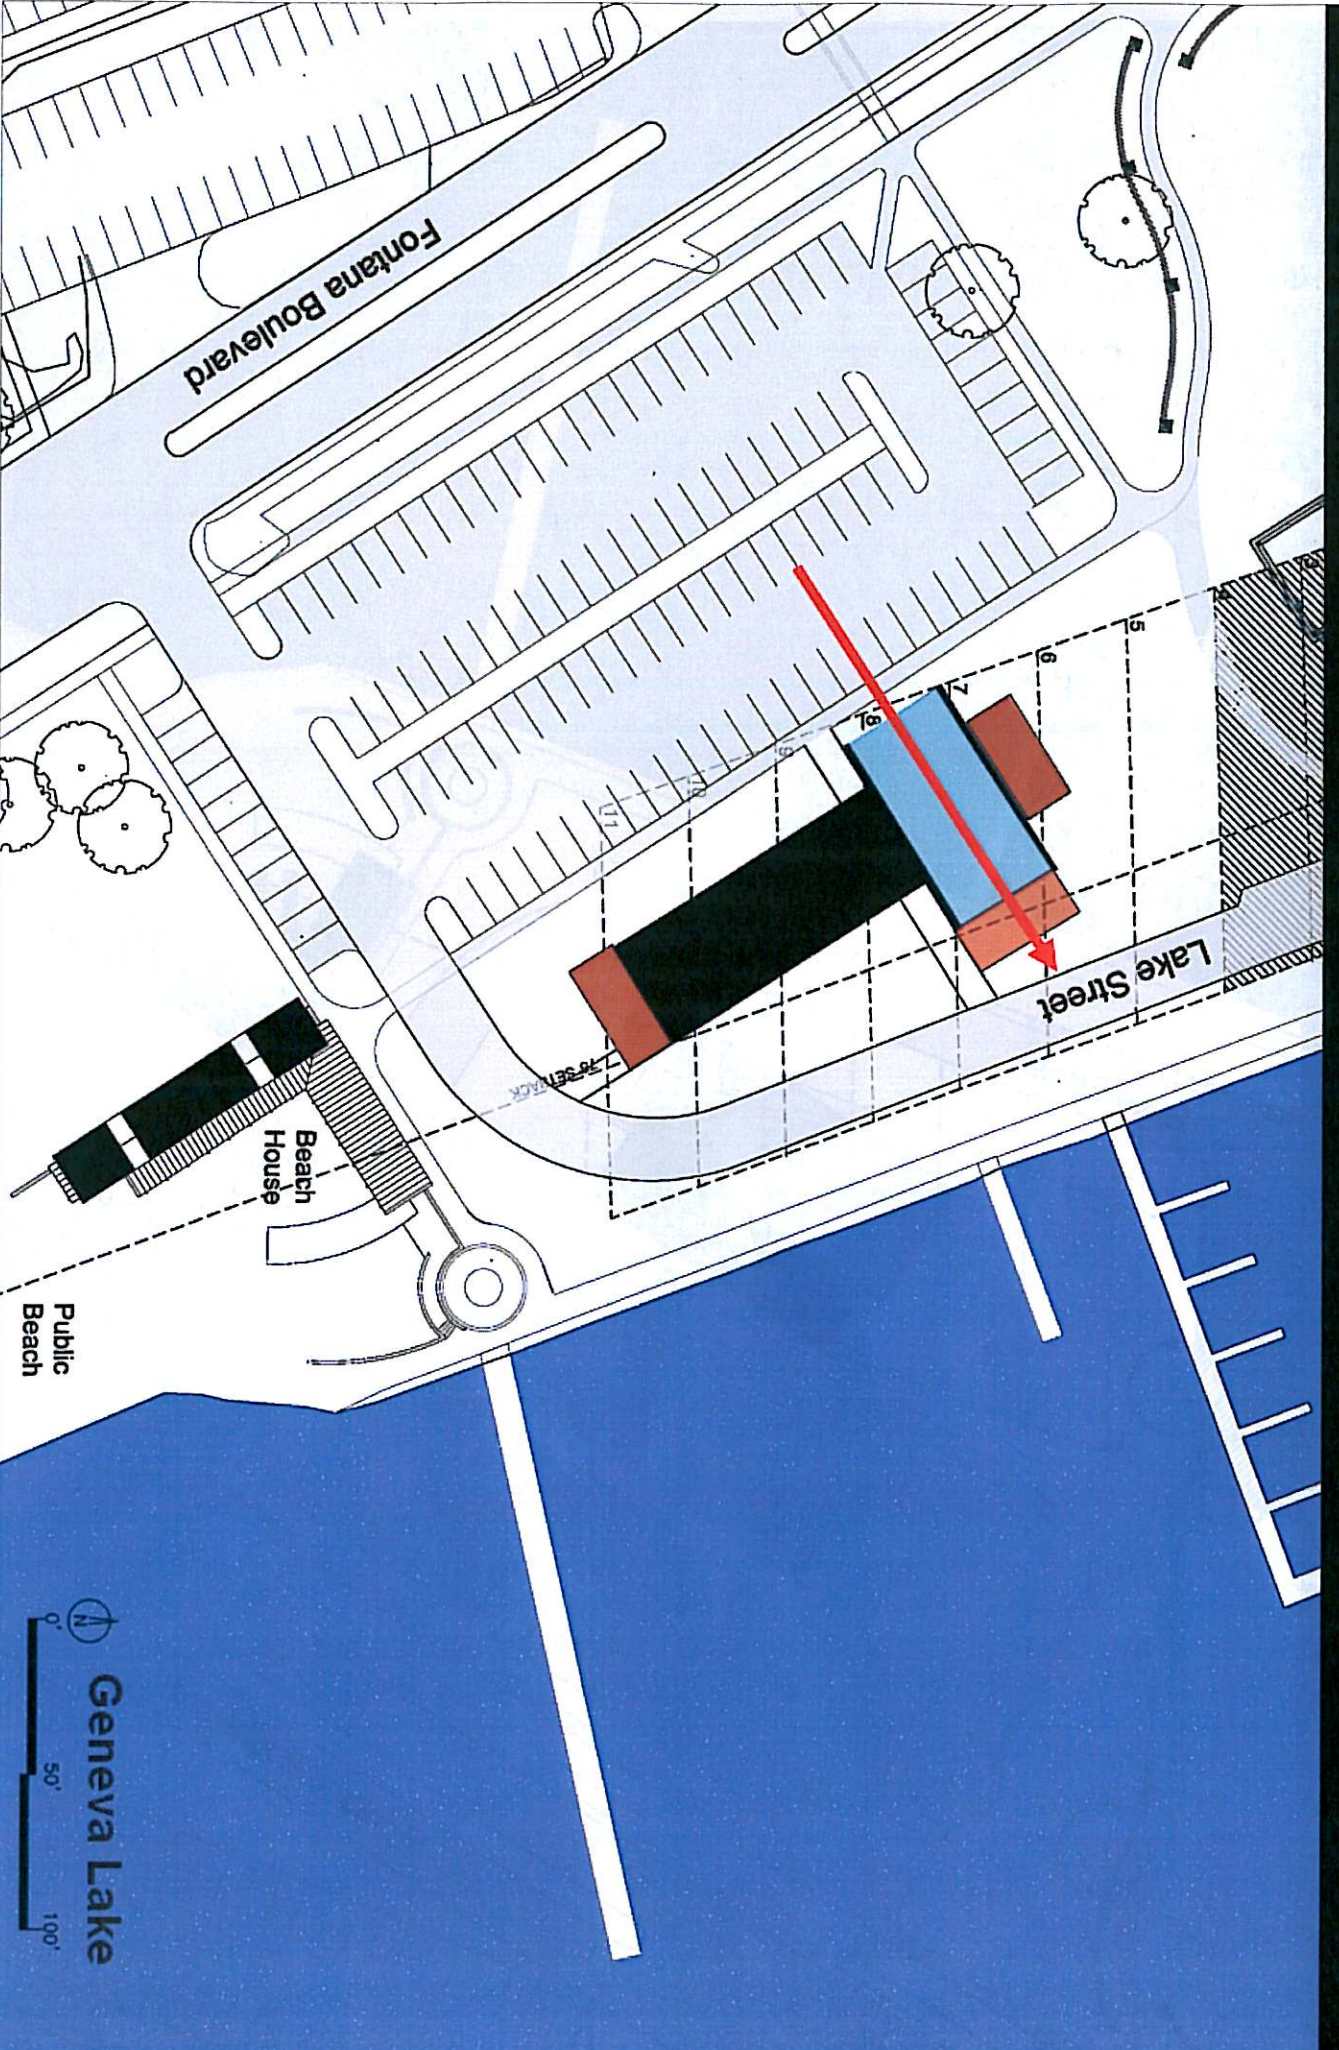

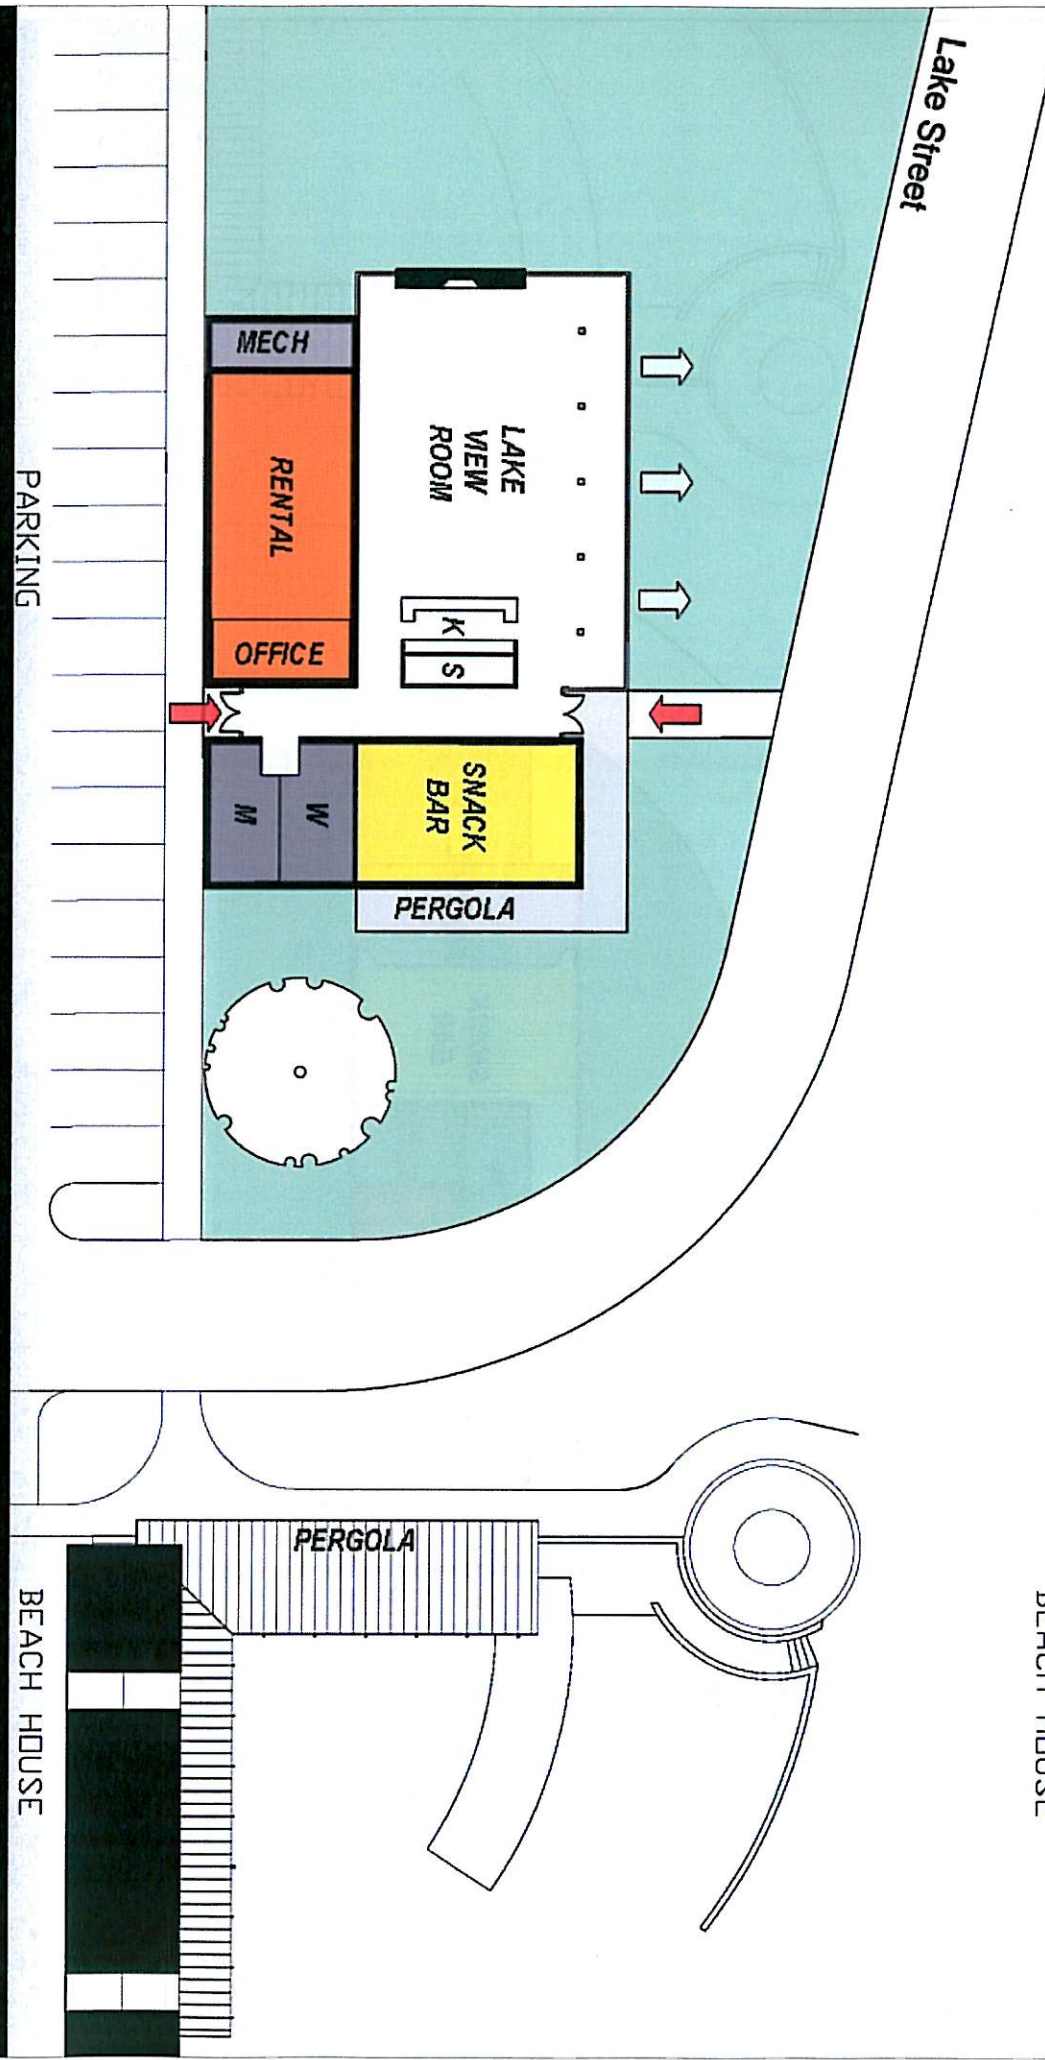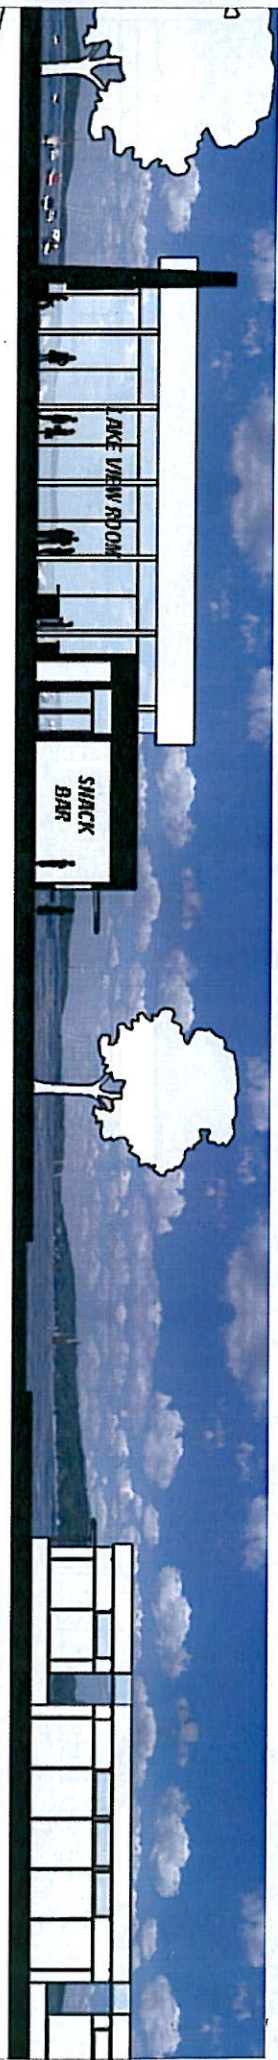


**Village of Fontana-on-Geneva Lake  
 Lakefront Activity Center  
 November 2, 2009  
 OPTION 3: MIRROR**

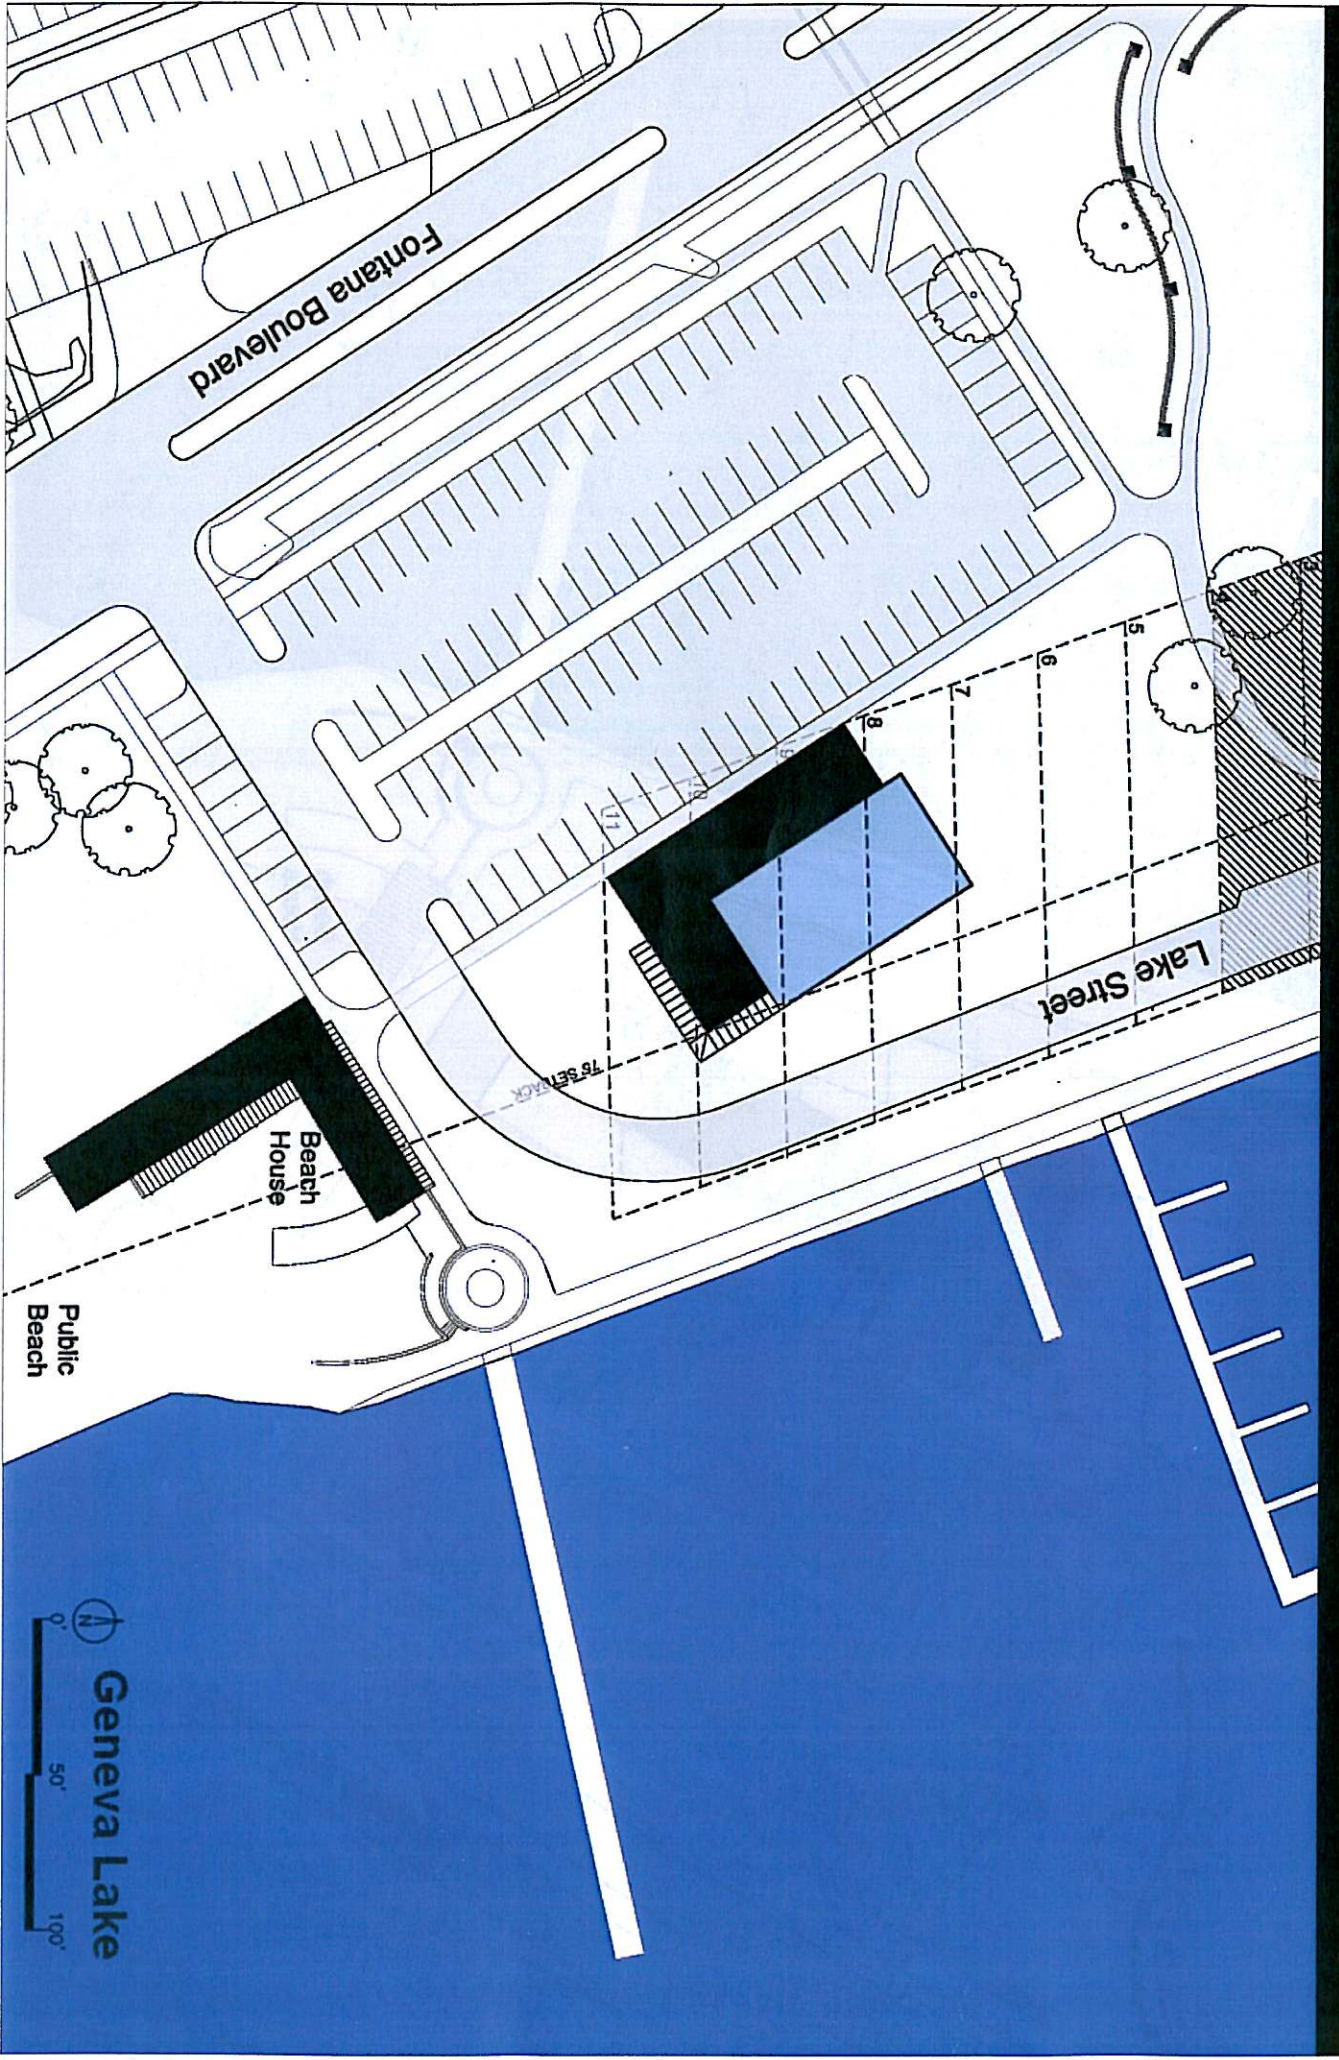

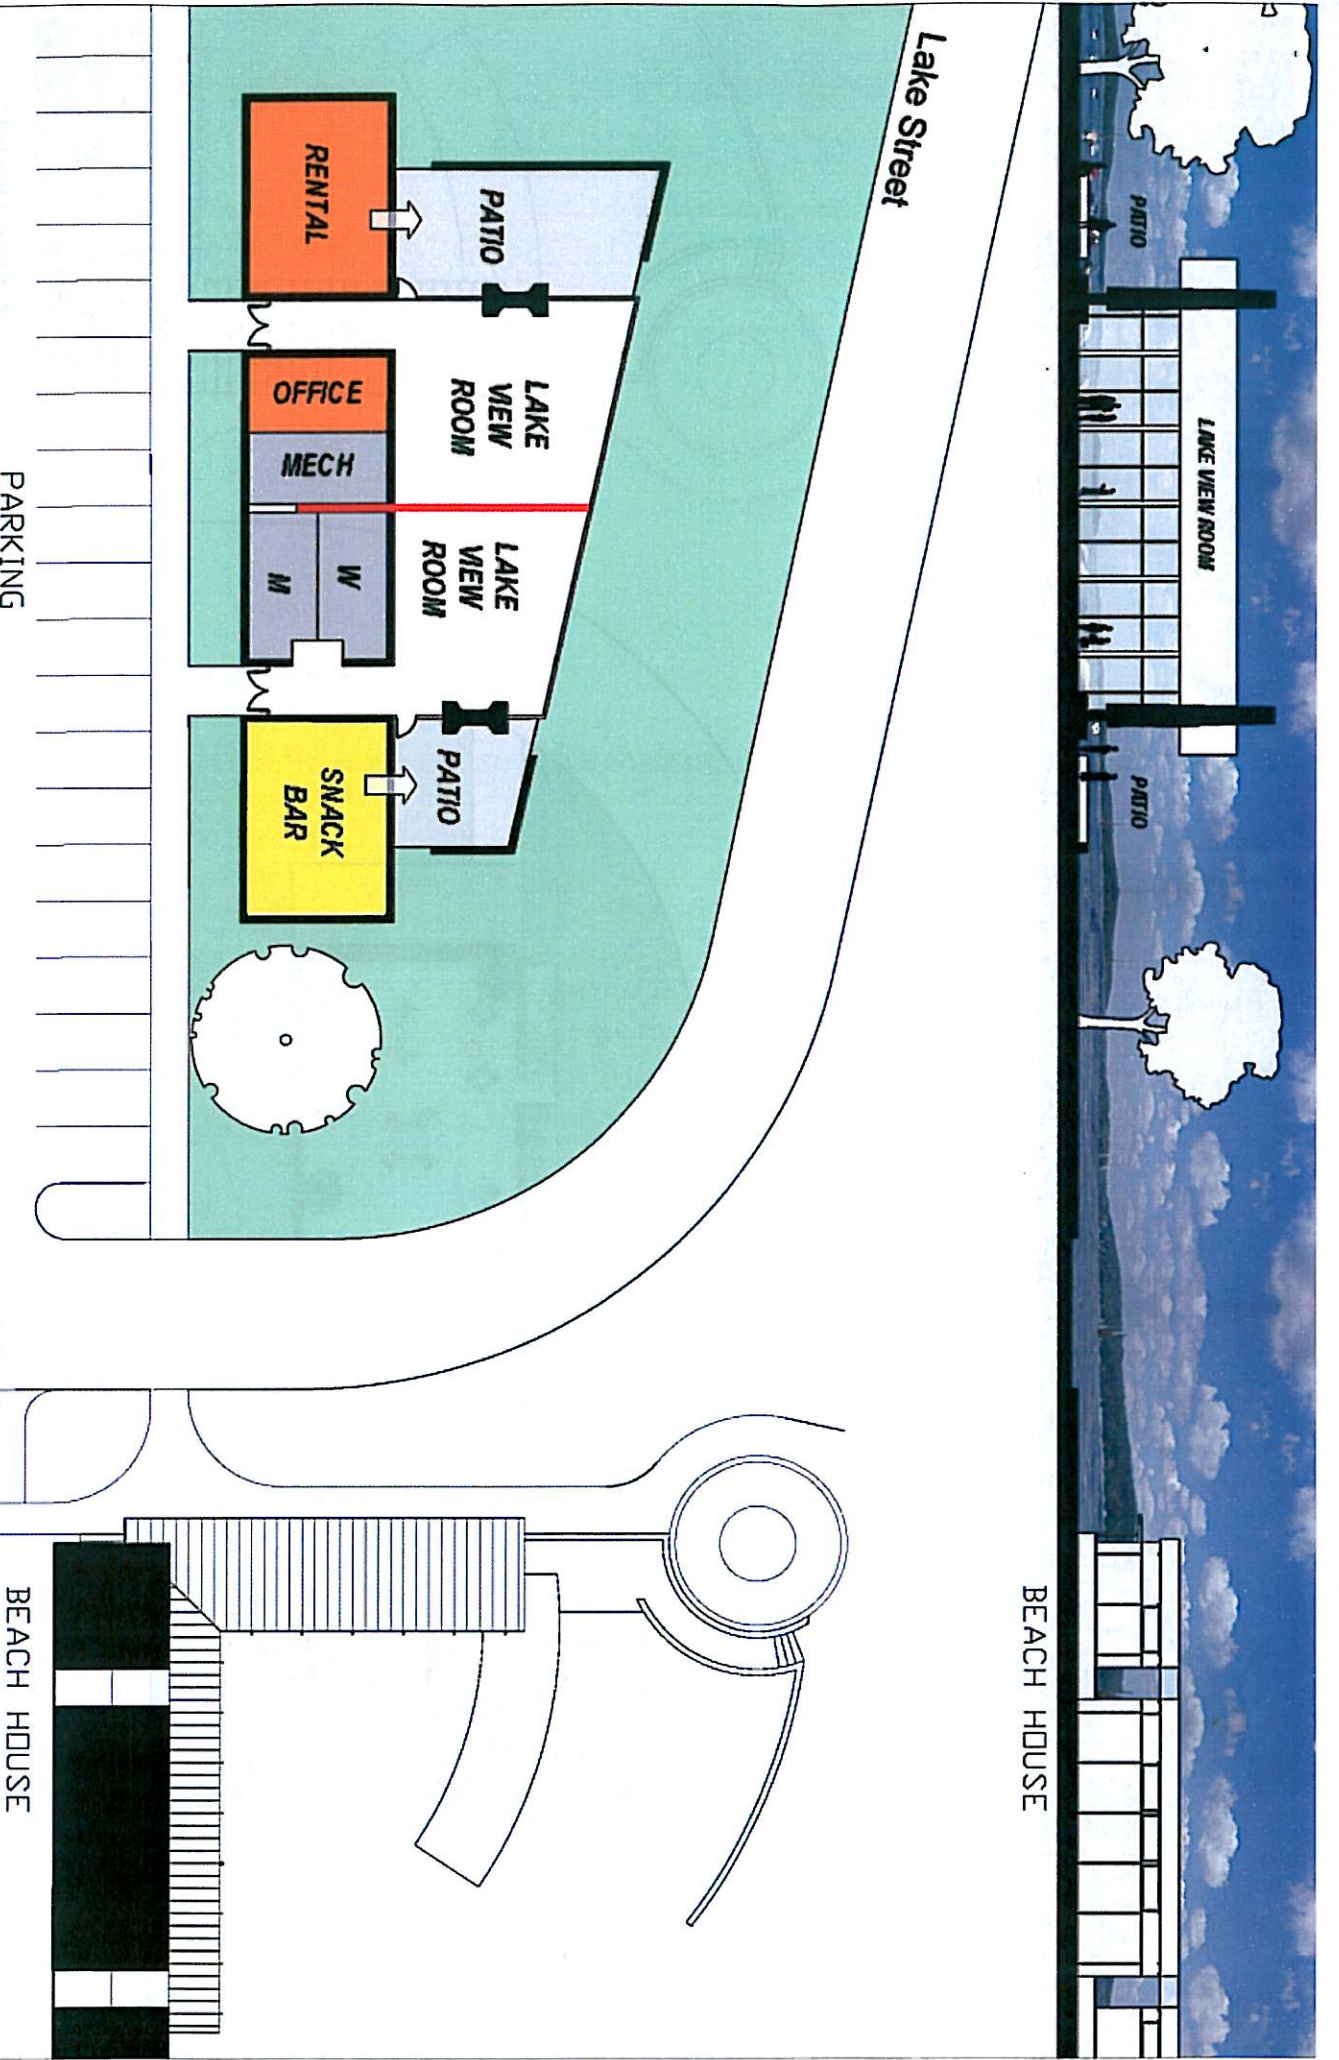


**Village of Fontana-on-Geneva Lake  
 Lakefront Activity Center  
 November 2, 2009  
 OPTION 4: SLOTS**

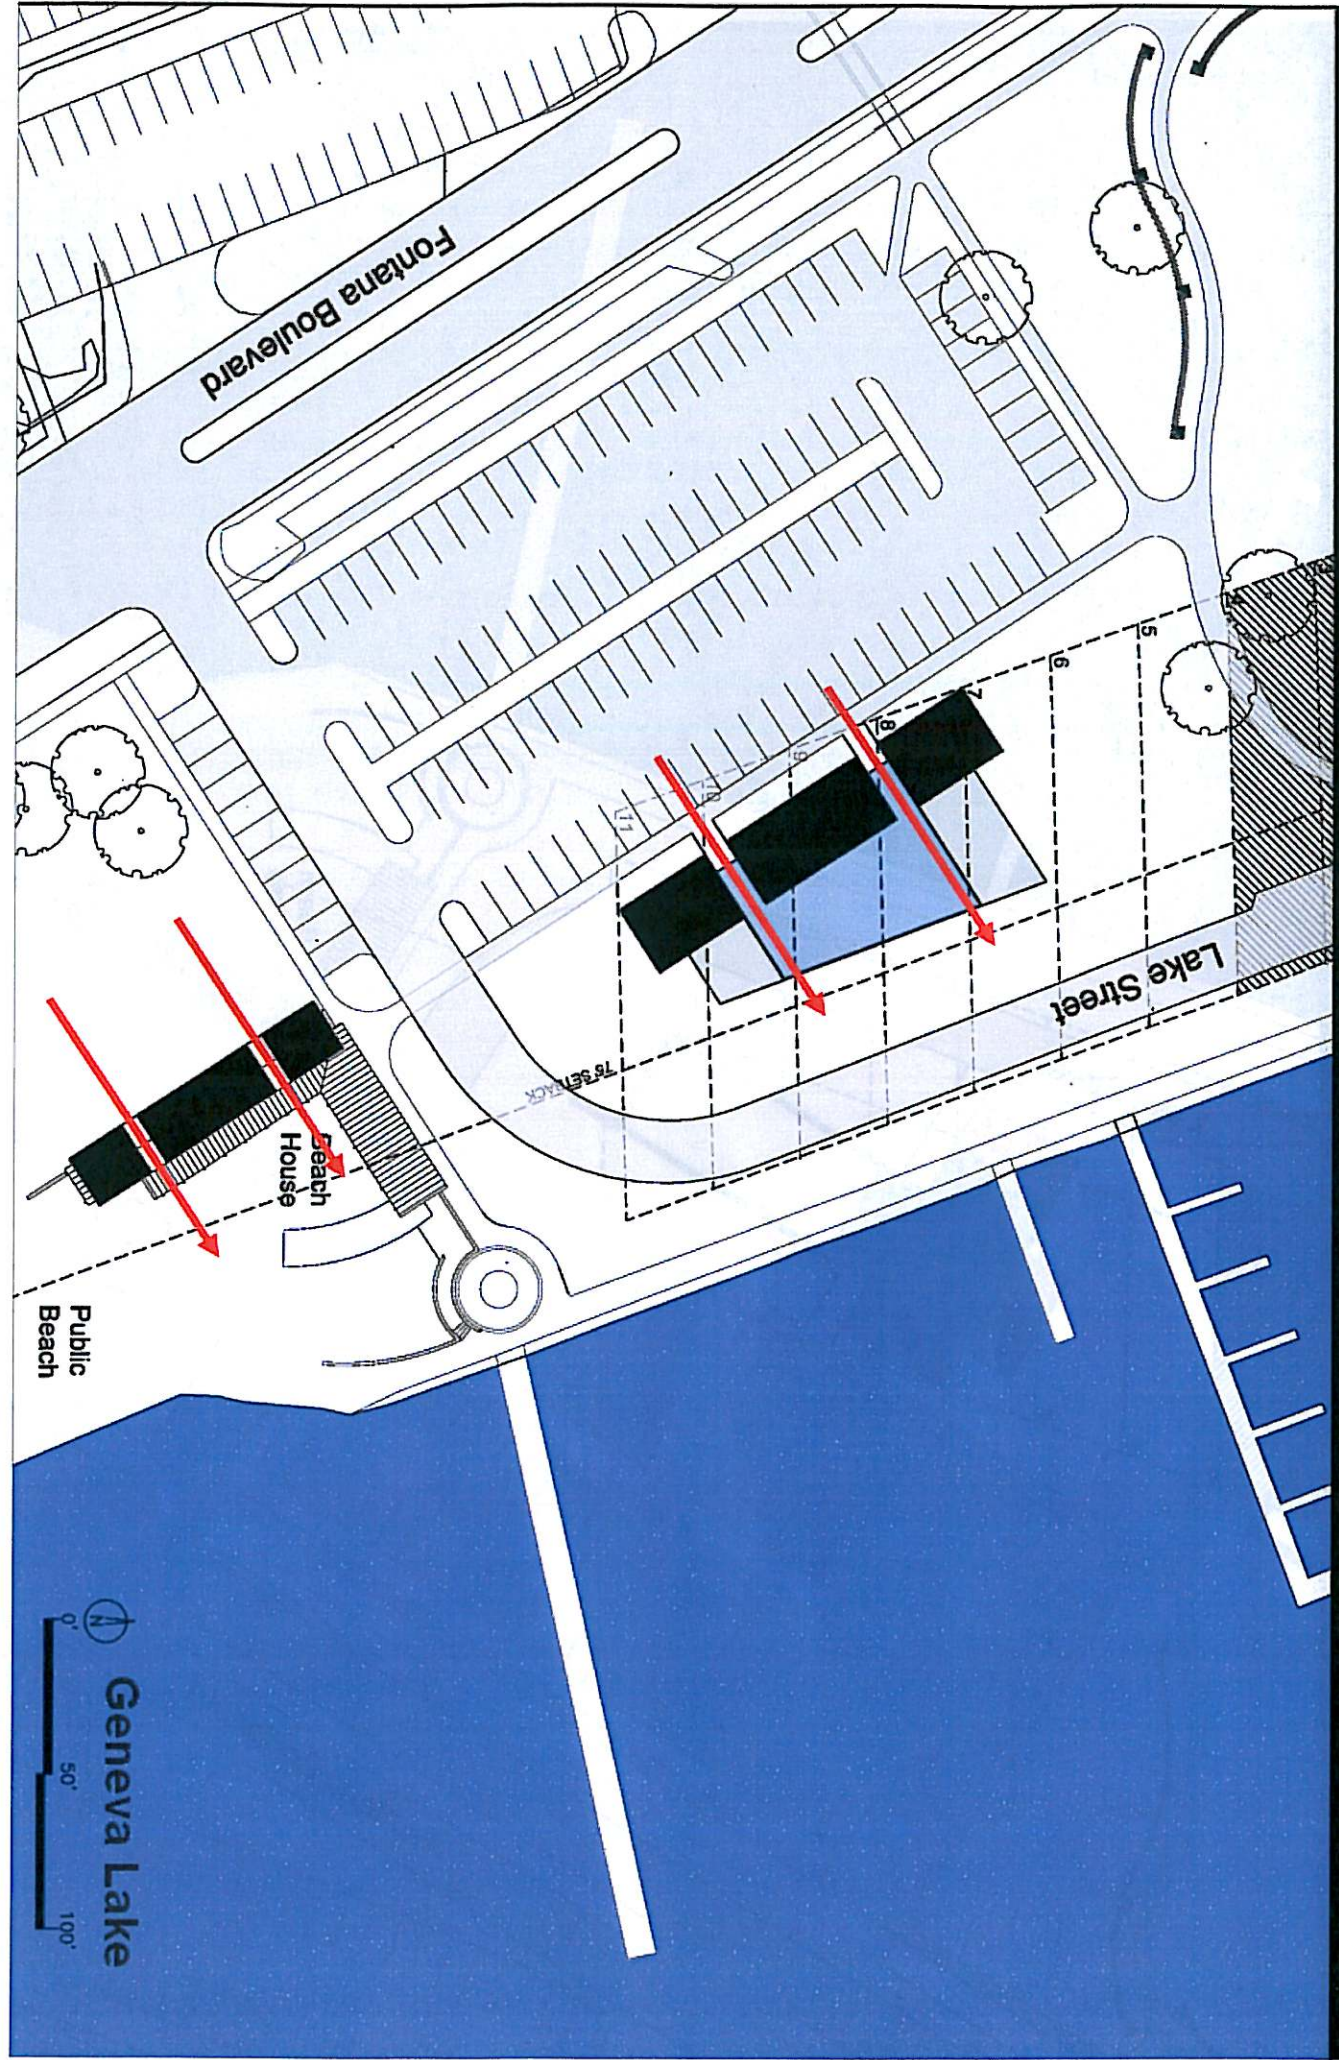




BEACH HOUSE

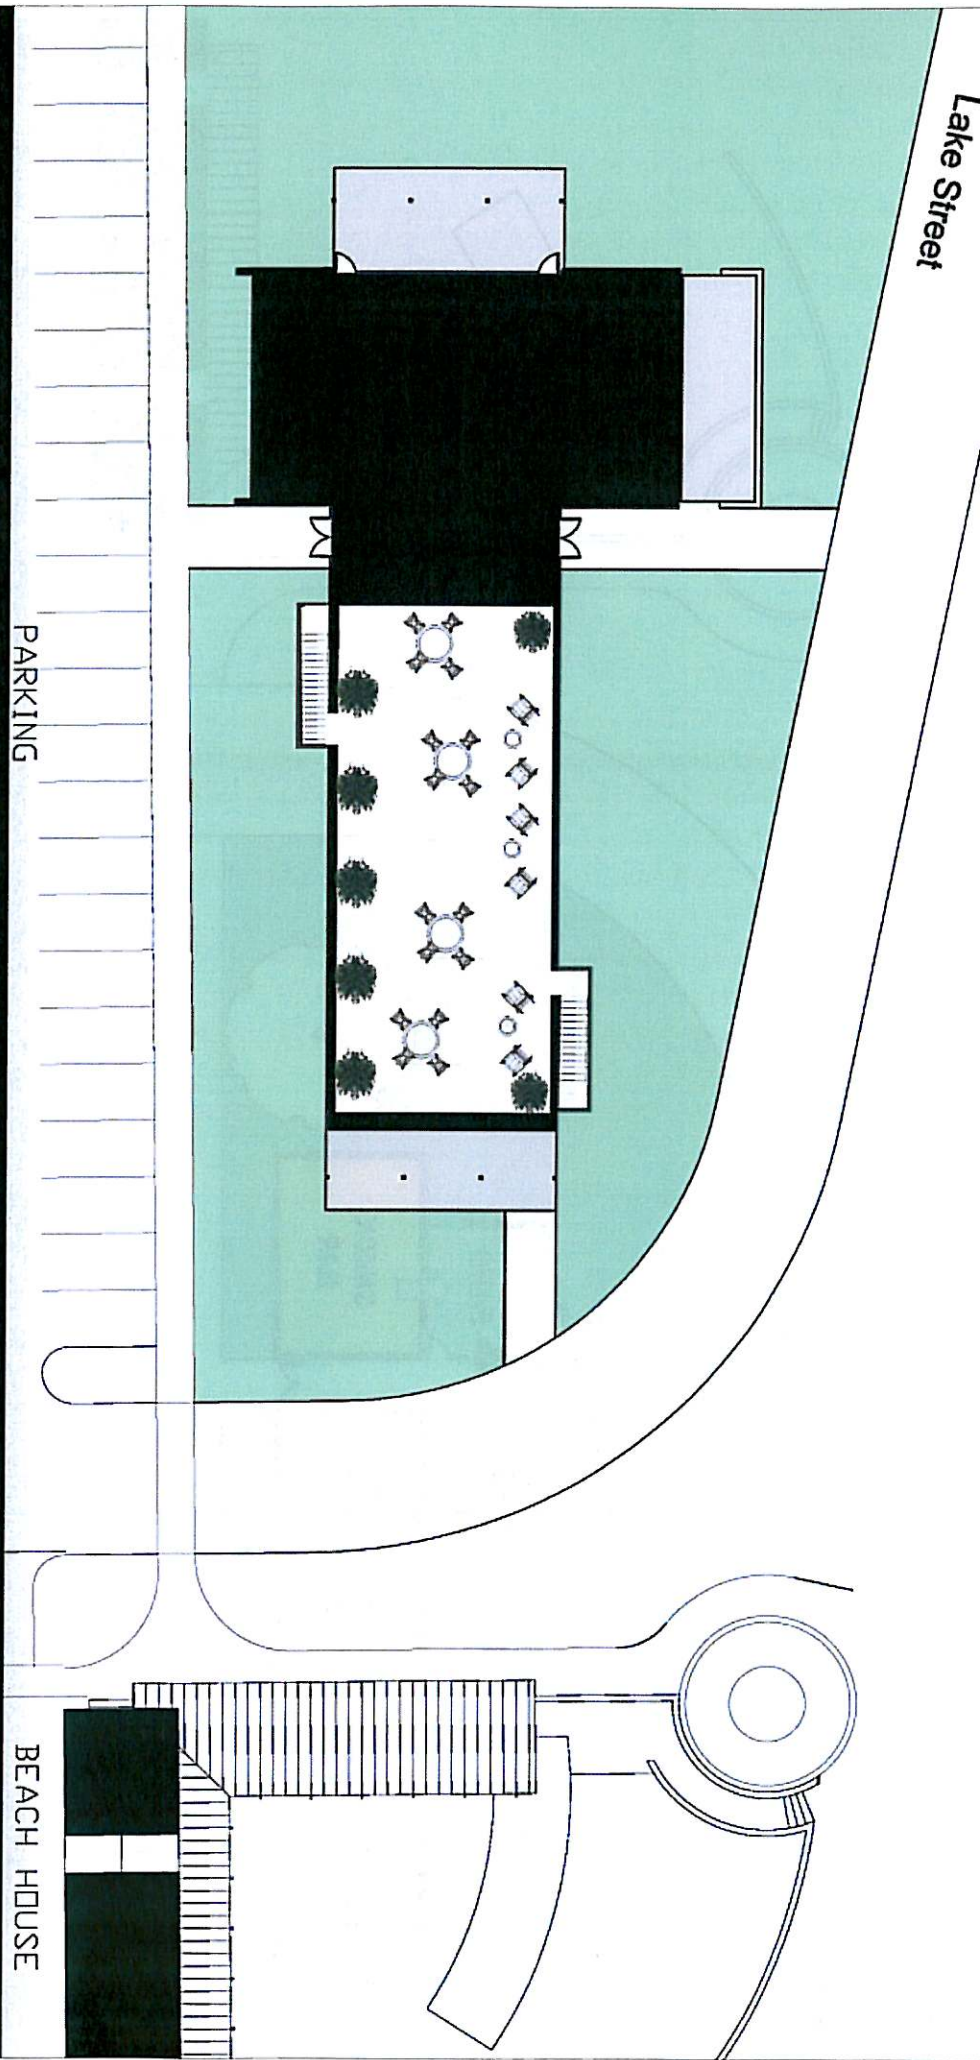

PARKING

BEACH HOUSE

**Village of Fontana-on-Geneva Lake  
Lakefront Activity Center  
November 2, 2009  
OPTION 5: ROOF DECK**

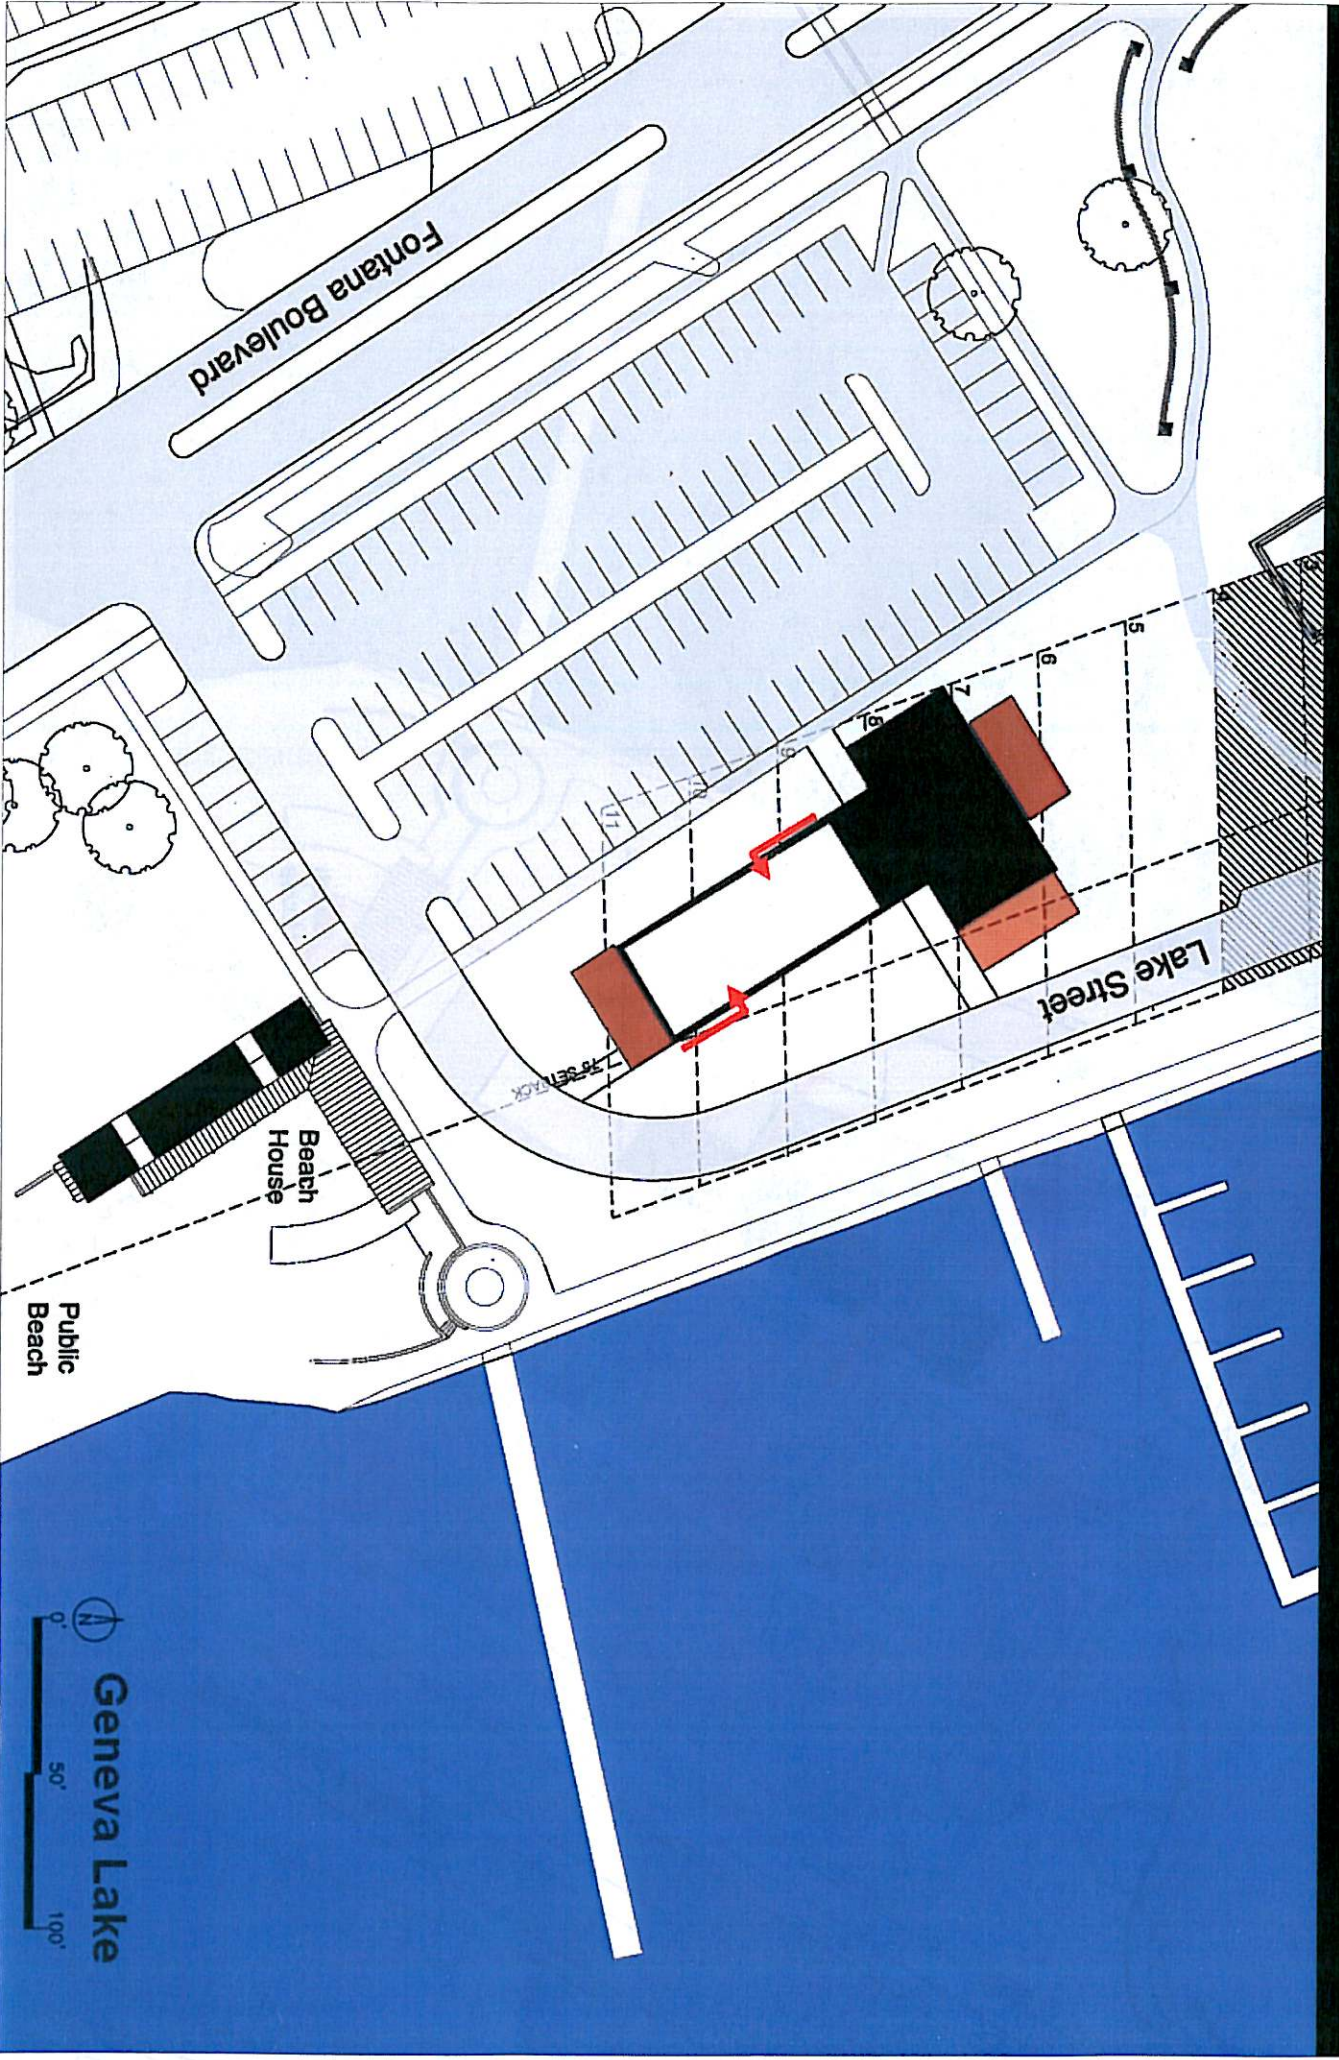

Geneva Lake  
0' 50' 100'